


PRANTA SOTO


E:1/100


| 0

| 1


| 2m


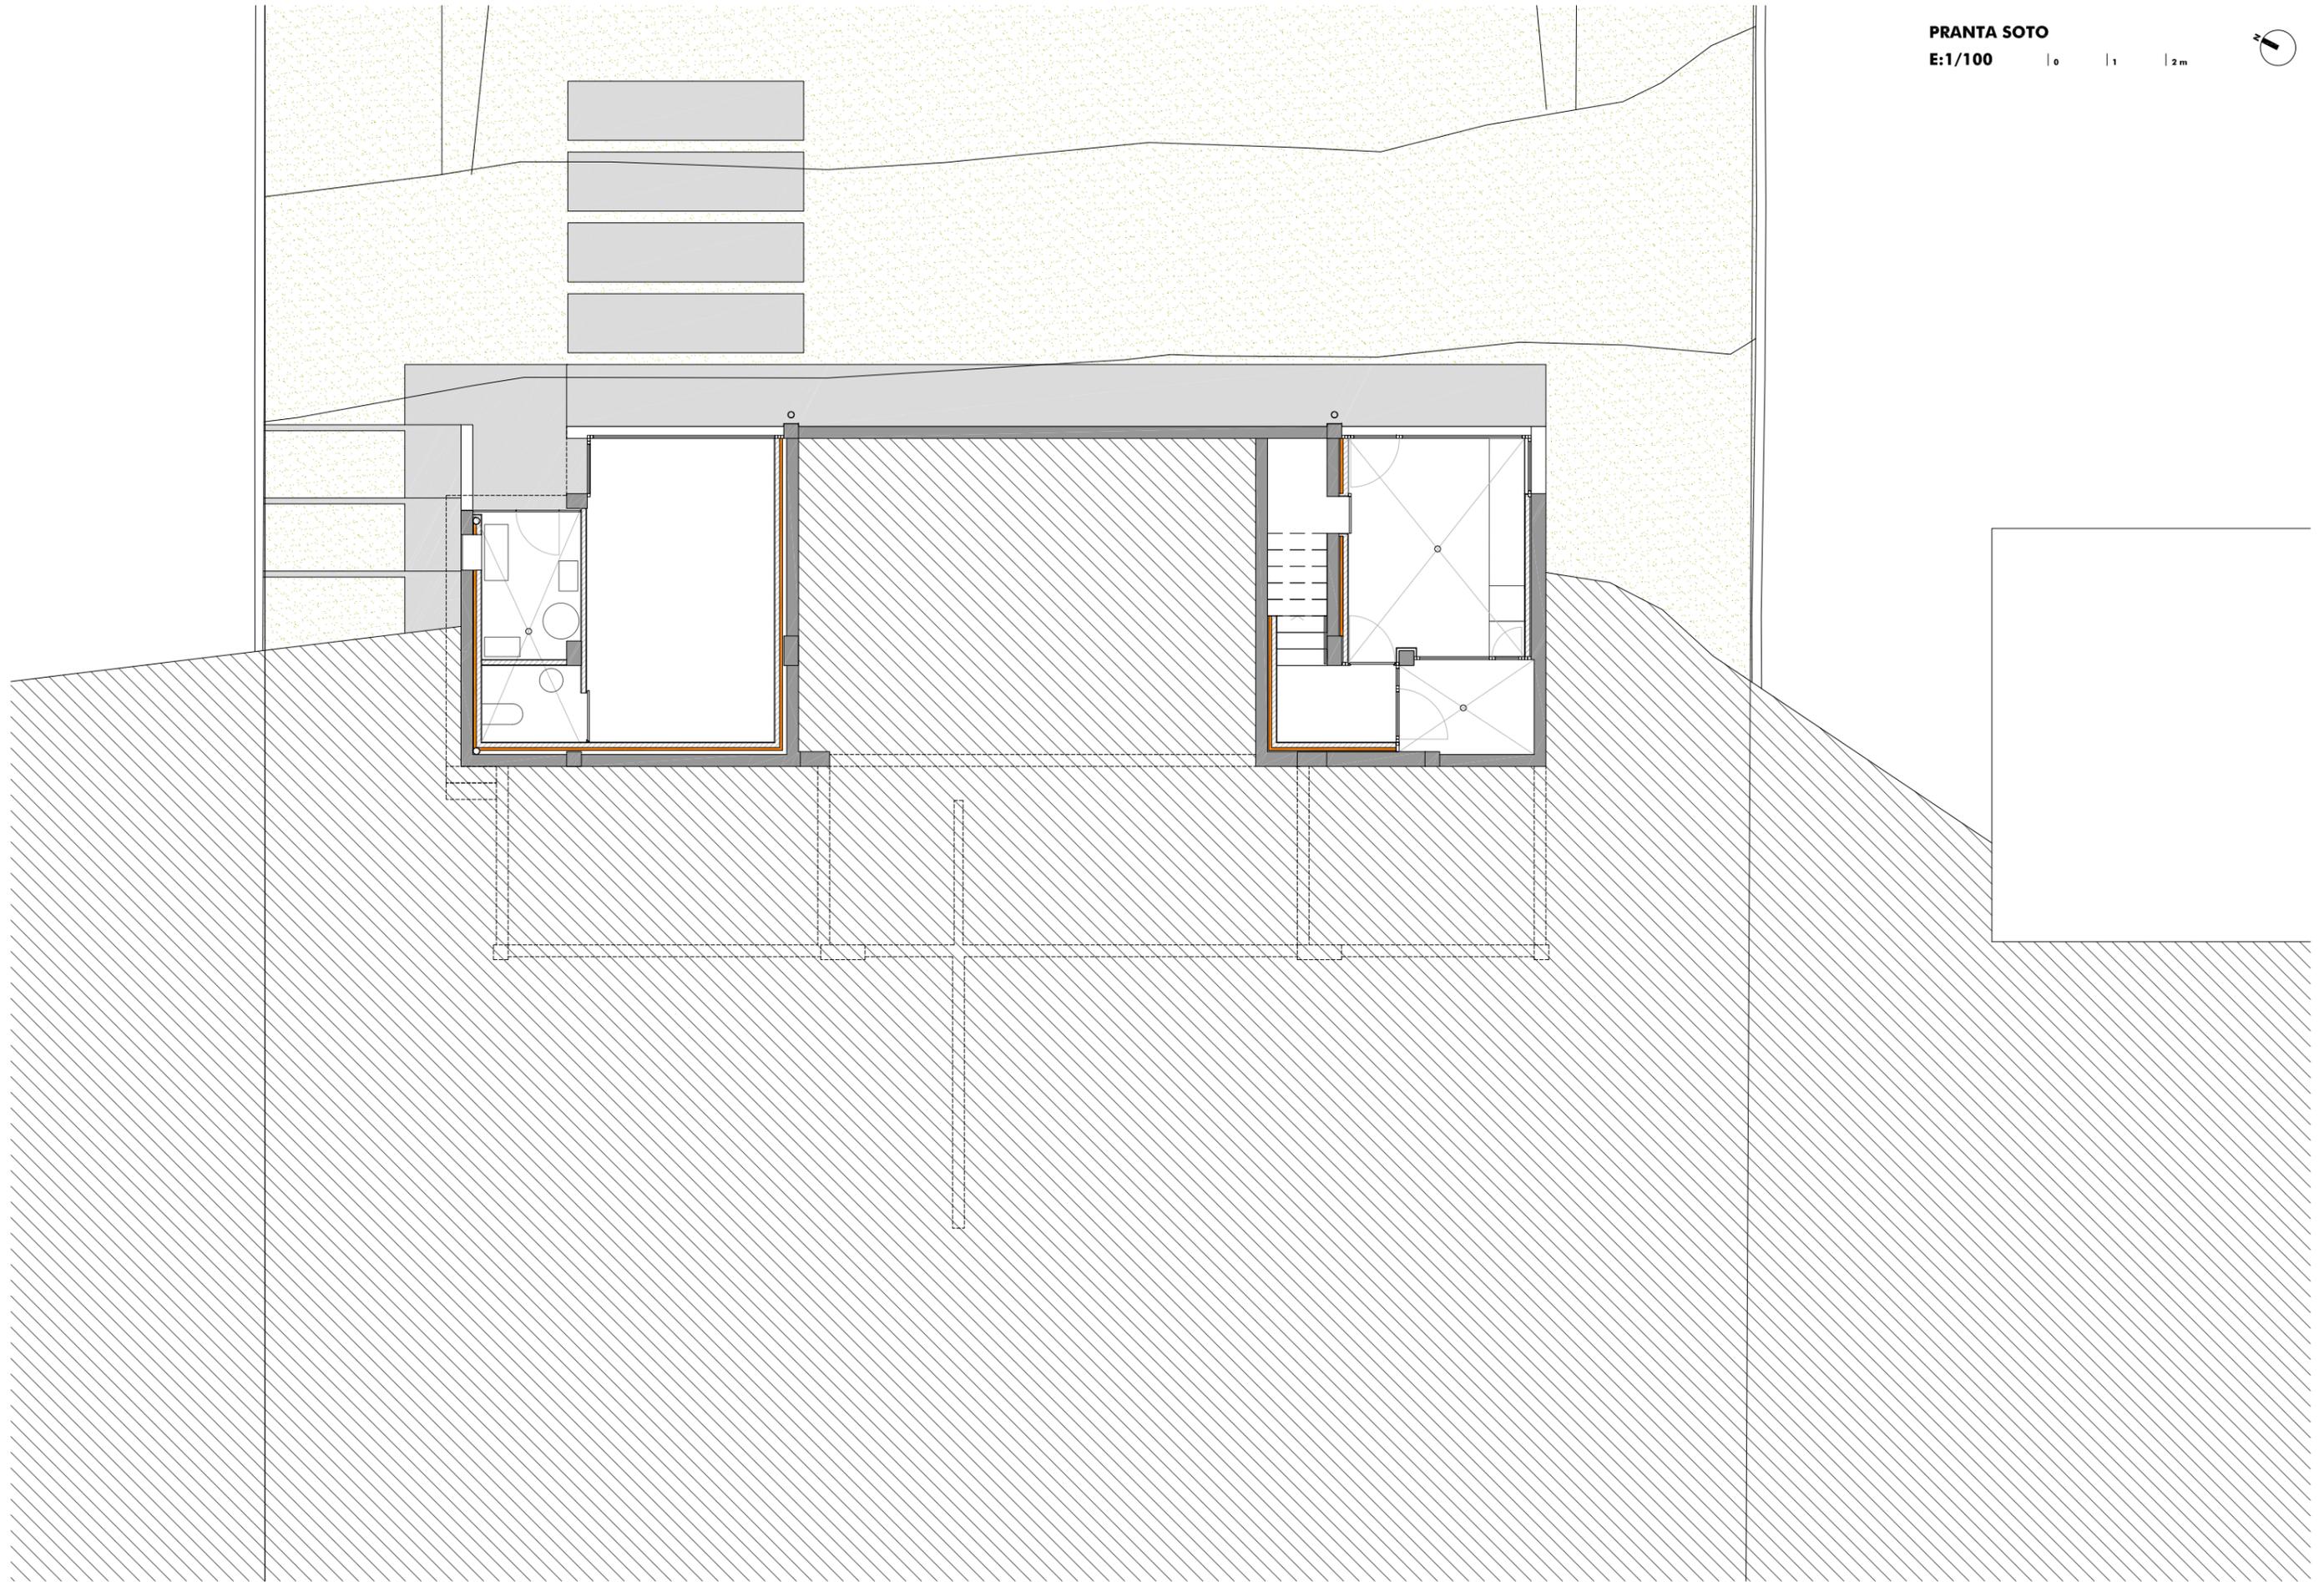


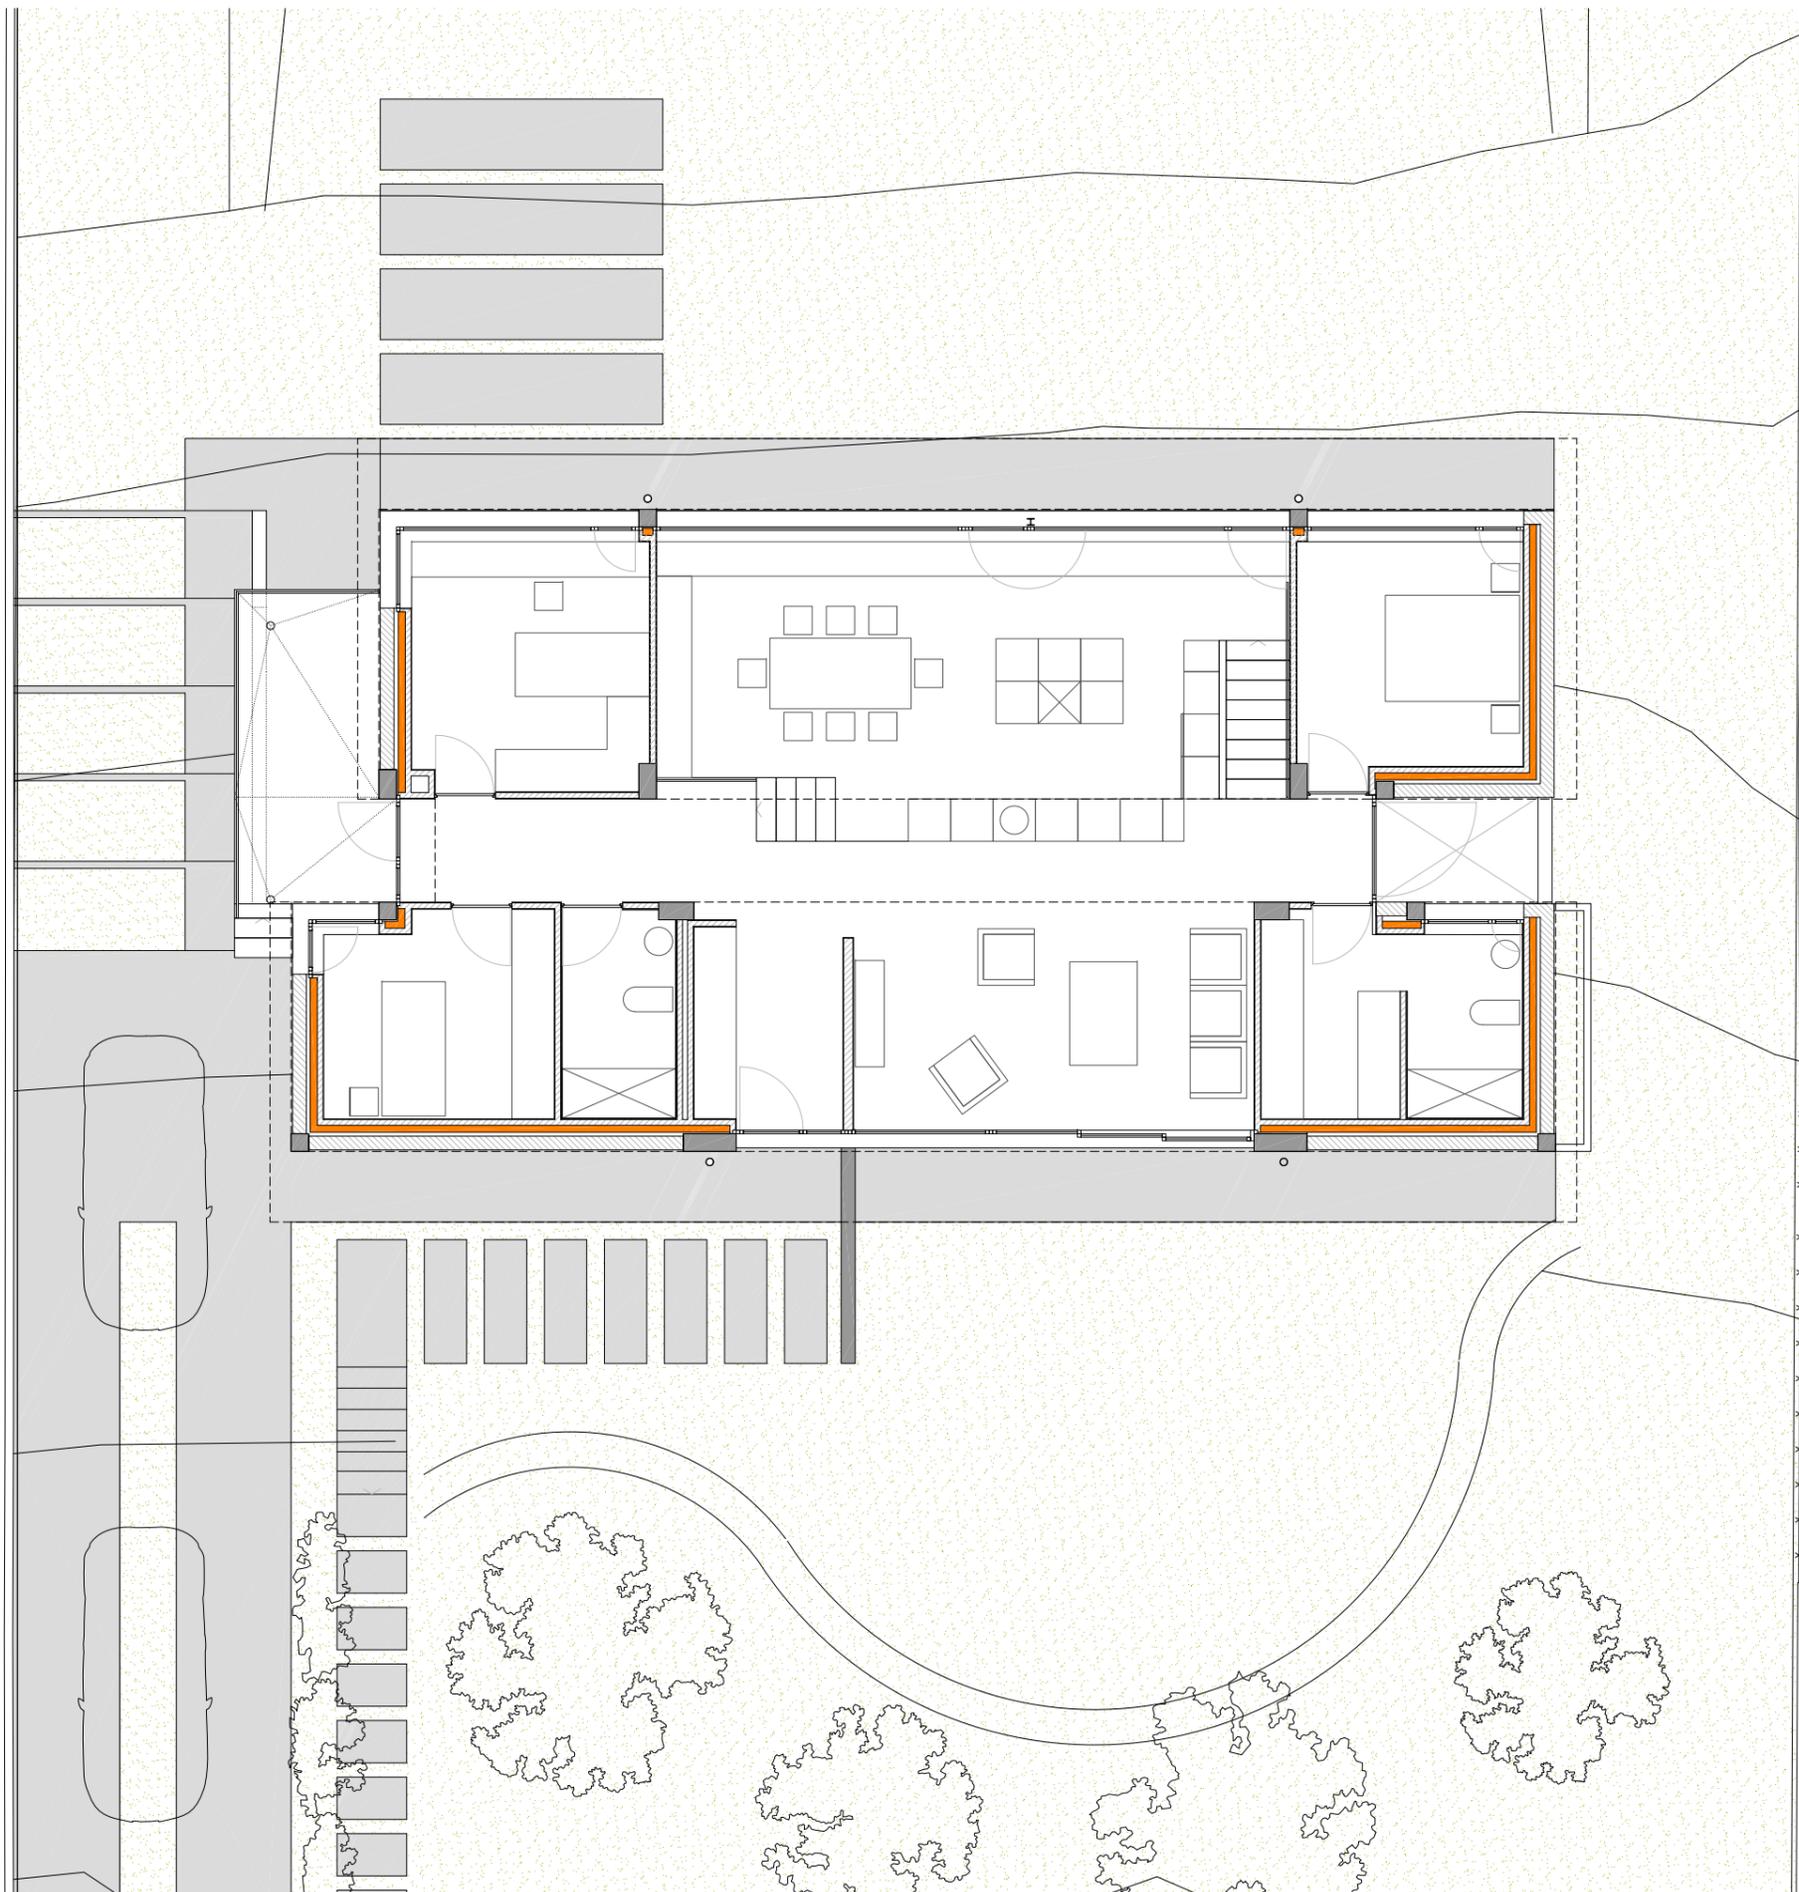

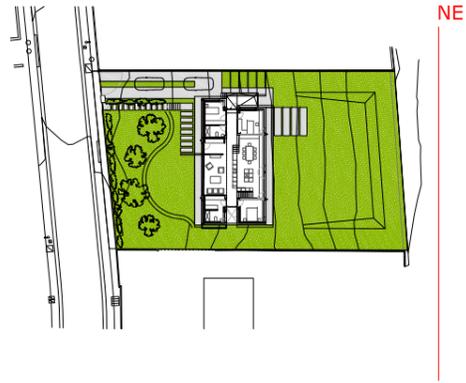



ALZADO NORESTE
E:1/100 | 0 | 1 | 2m

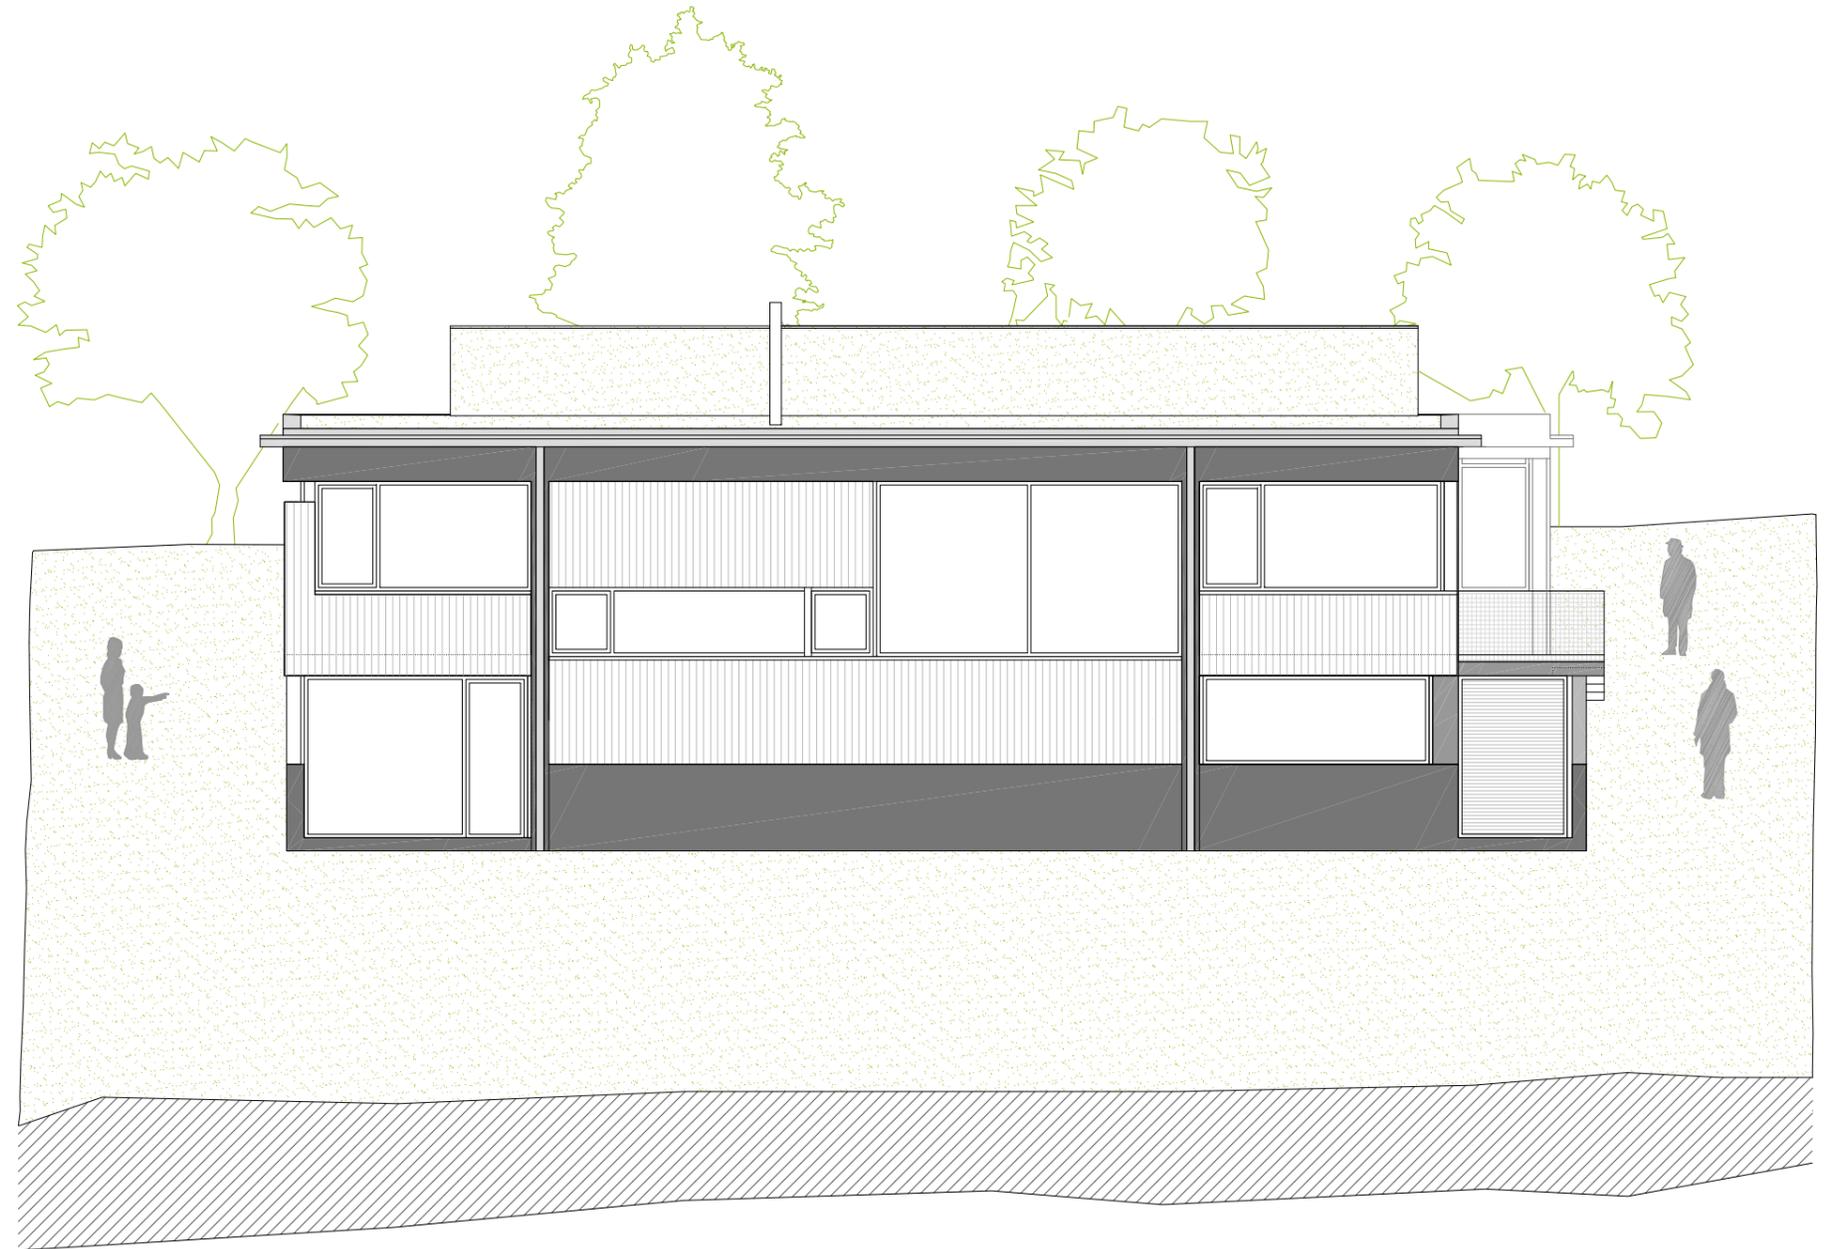

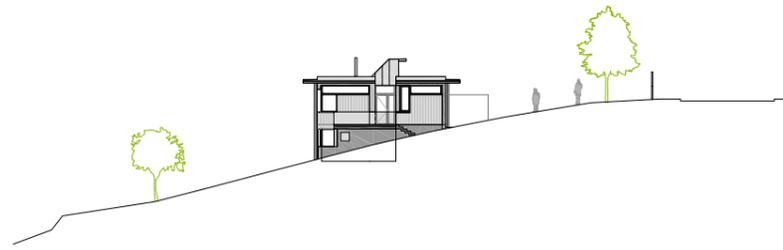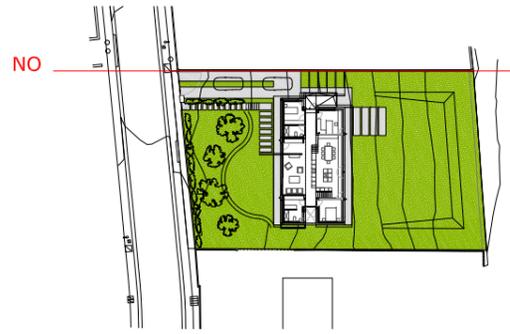



ALZADO NOROESTE
E:1/100 | 0 | 1 | 2m


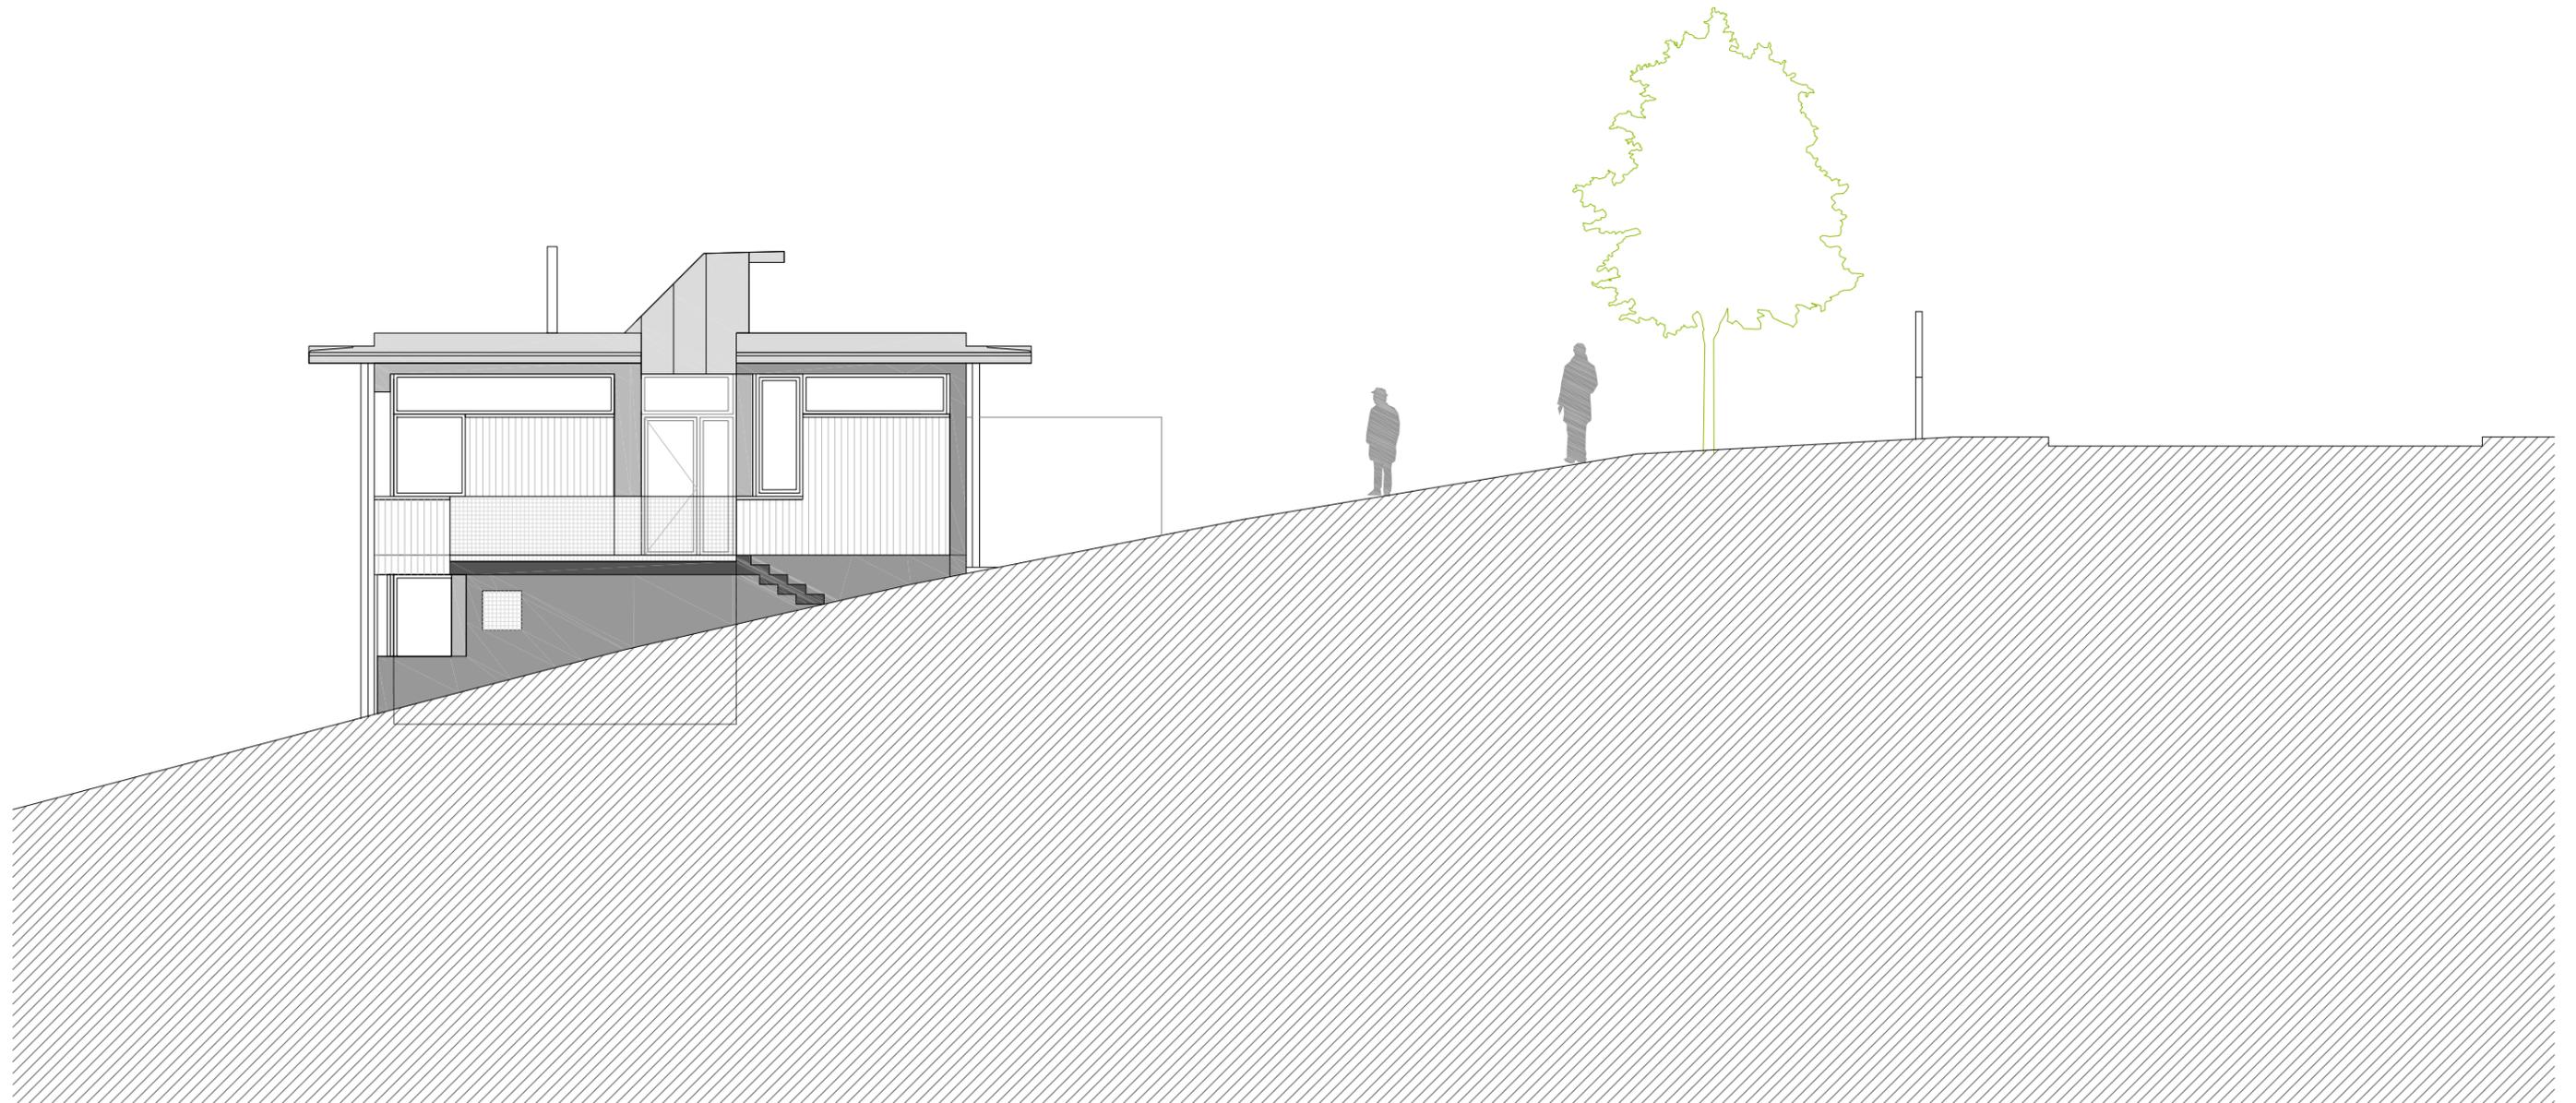


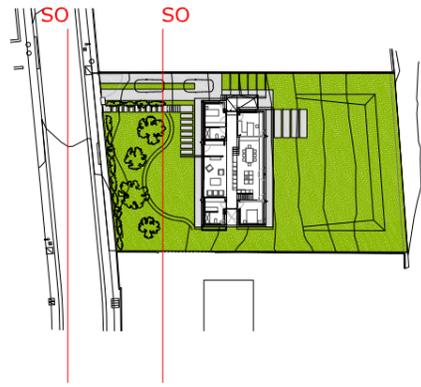

ALZADOS SUROESTE
E:1/100


| 0 | 1 | 2 m

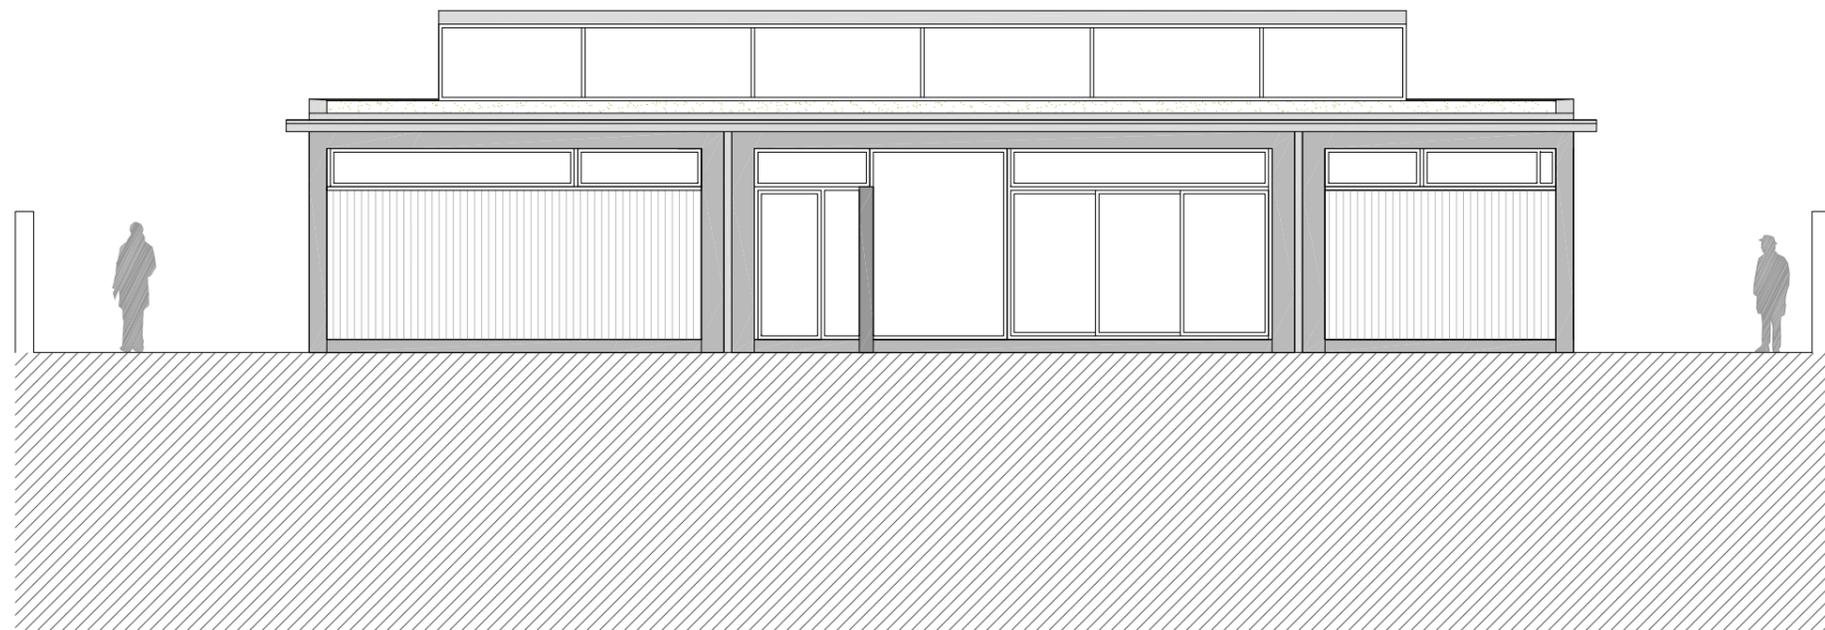
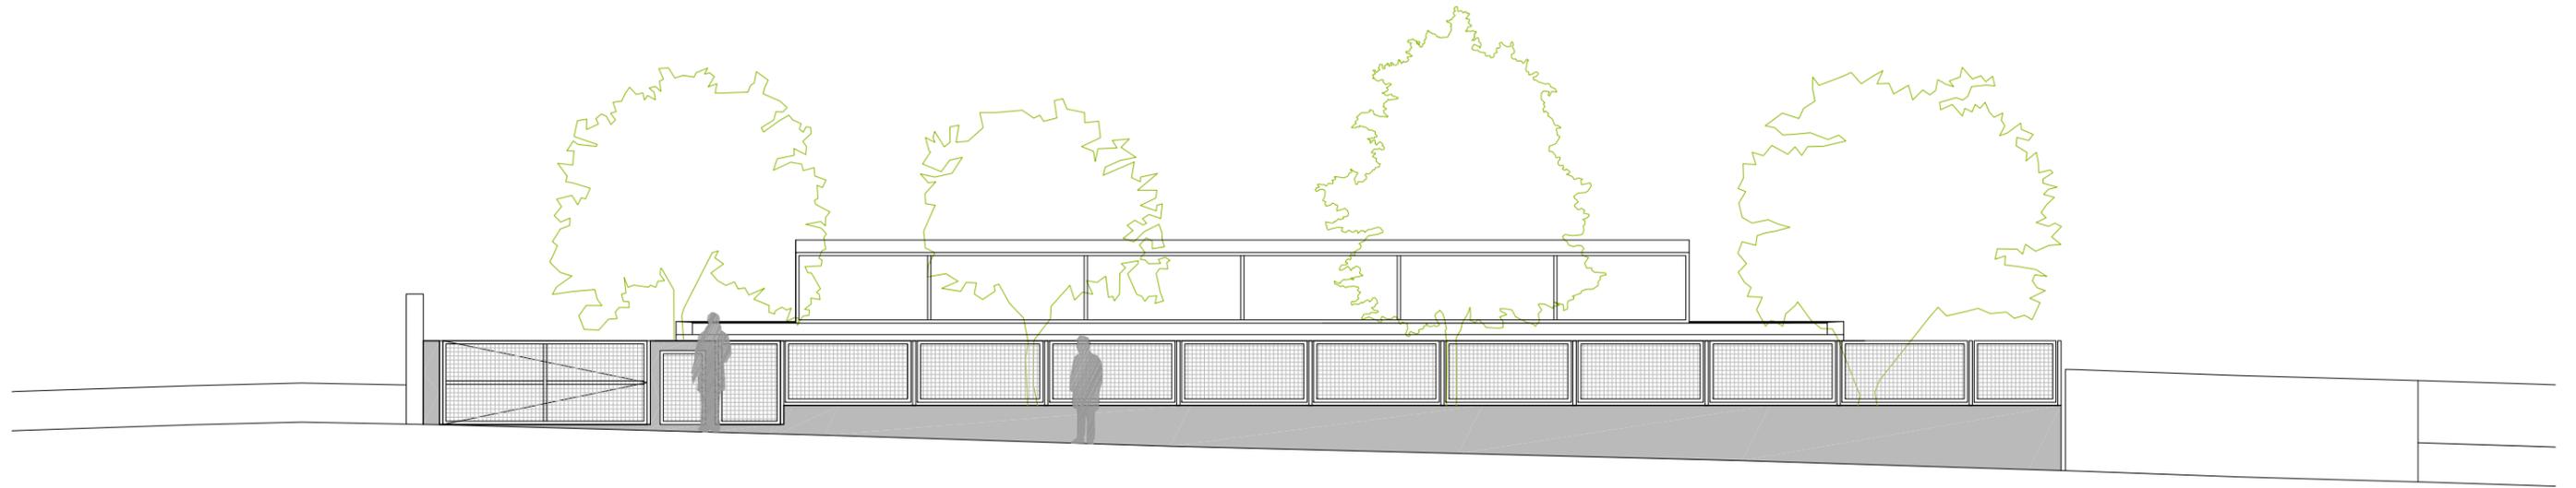


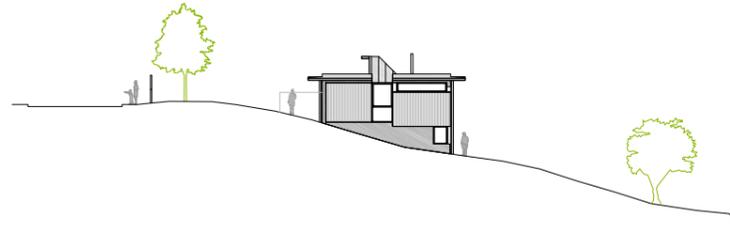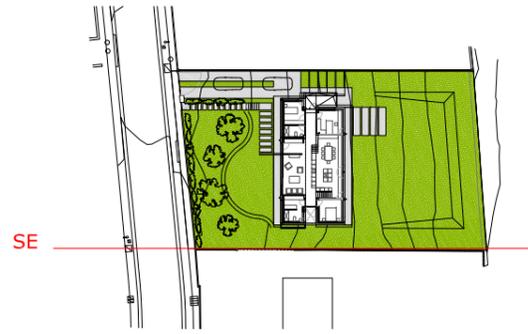

ALZADO SURESTE
E:1/100


| 0 | 1 | 2m


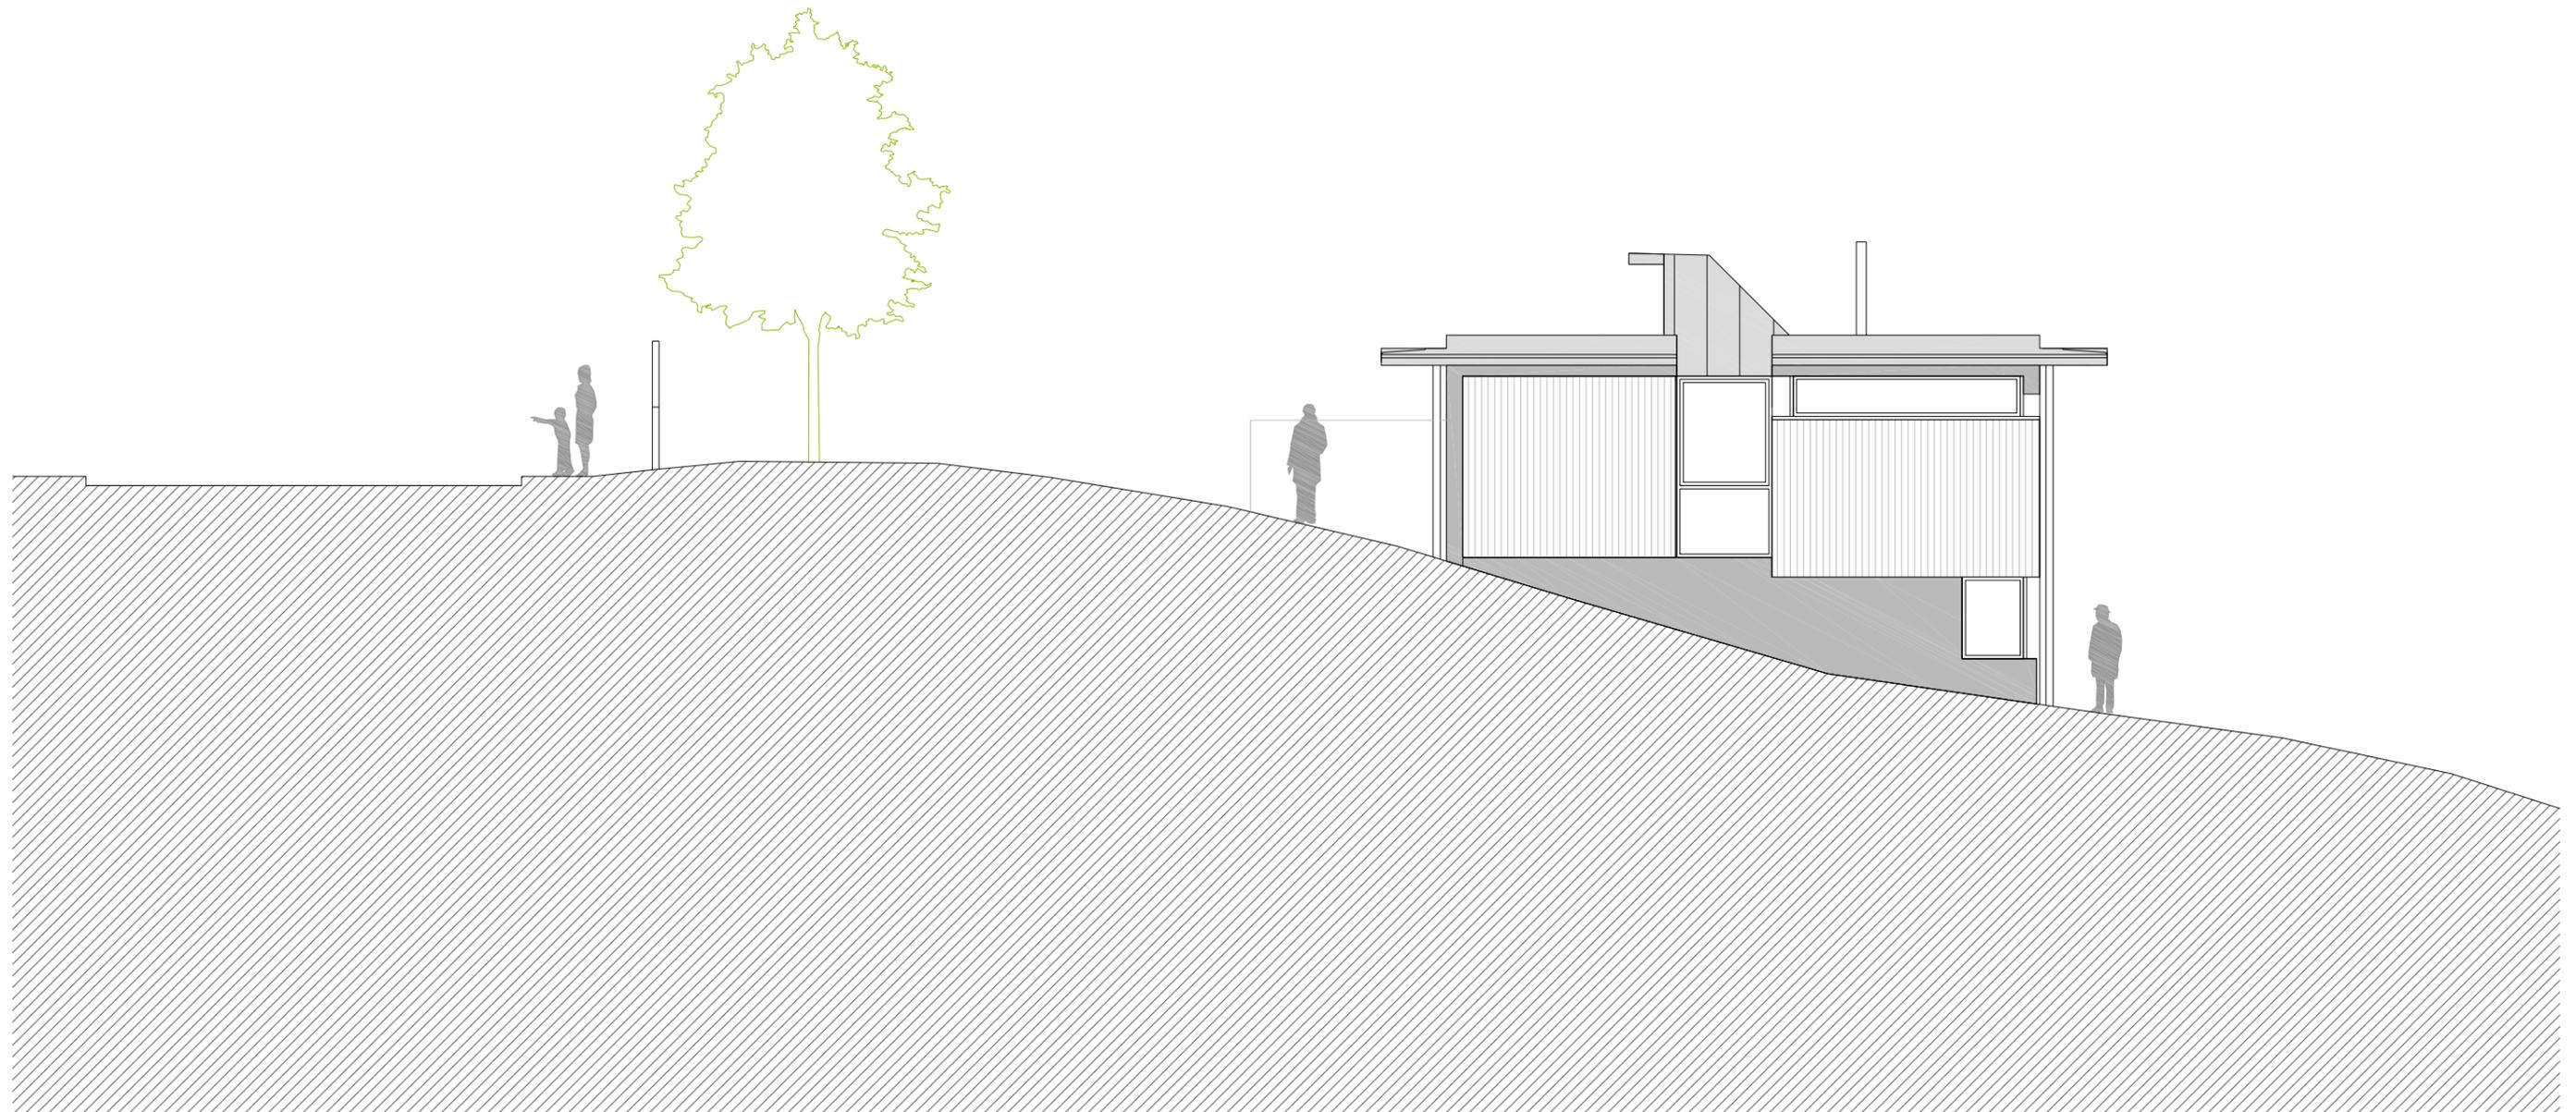


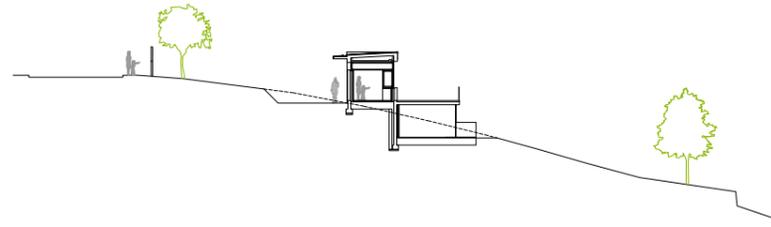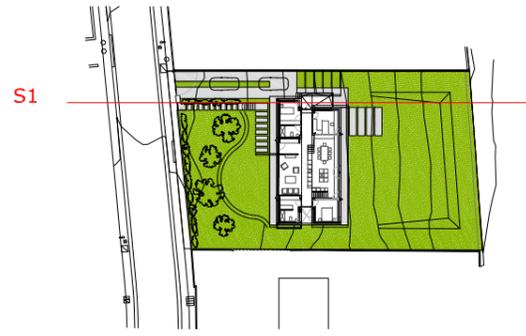

SECCIÓN S1
E:1/50


0 0.5 1 m

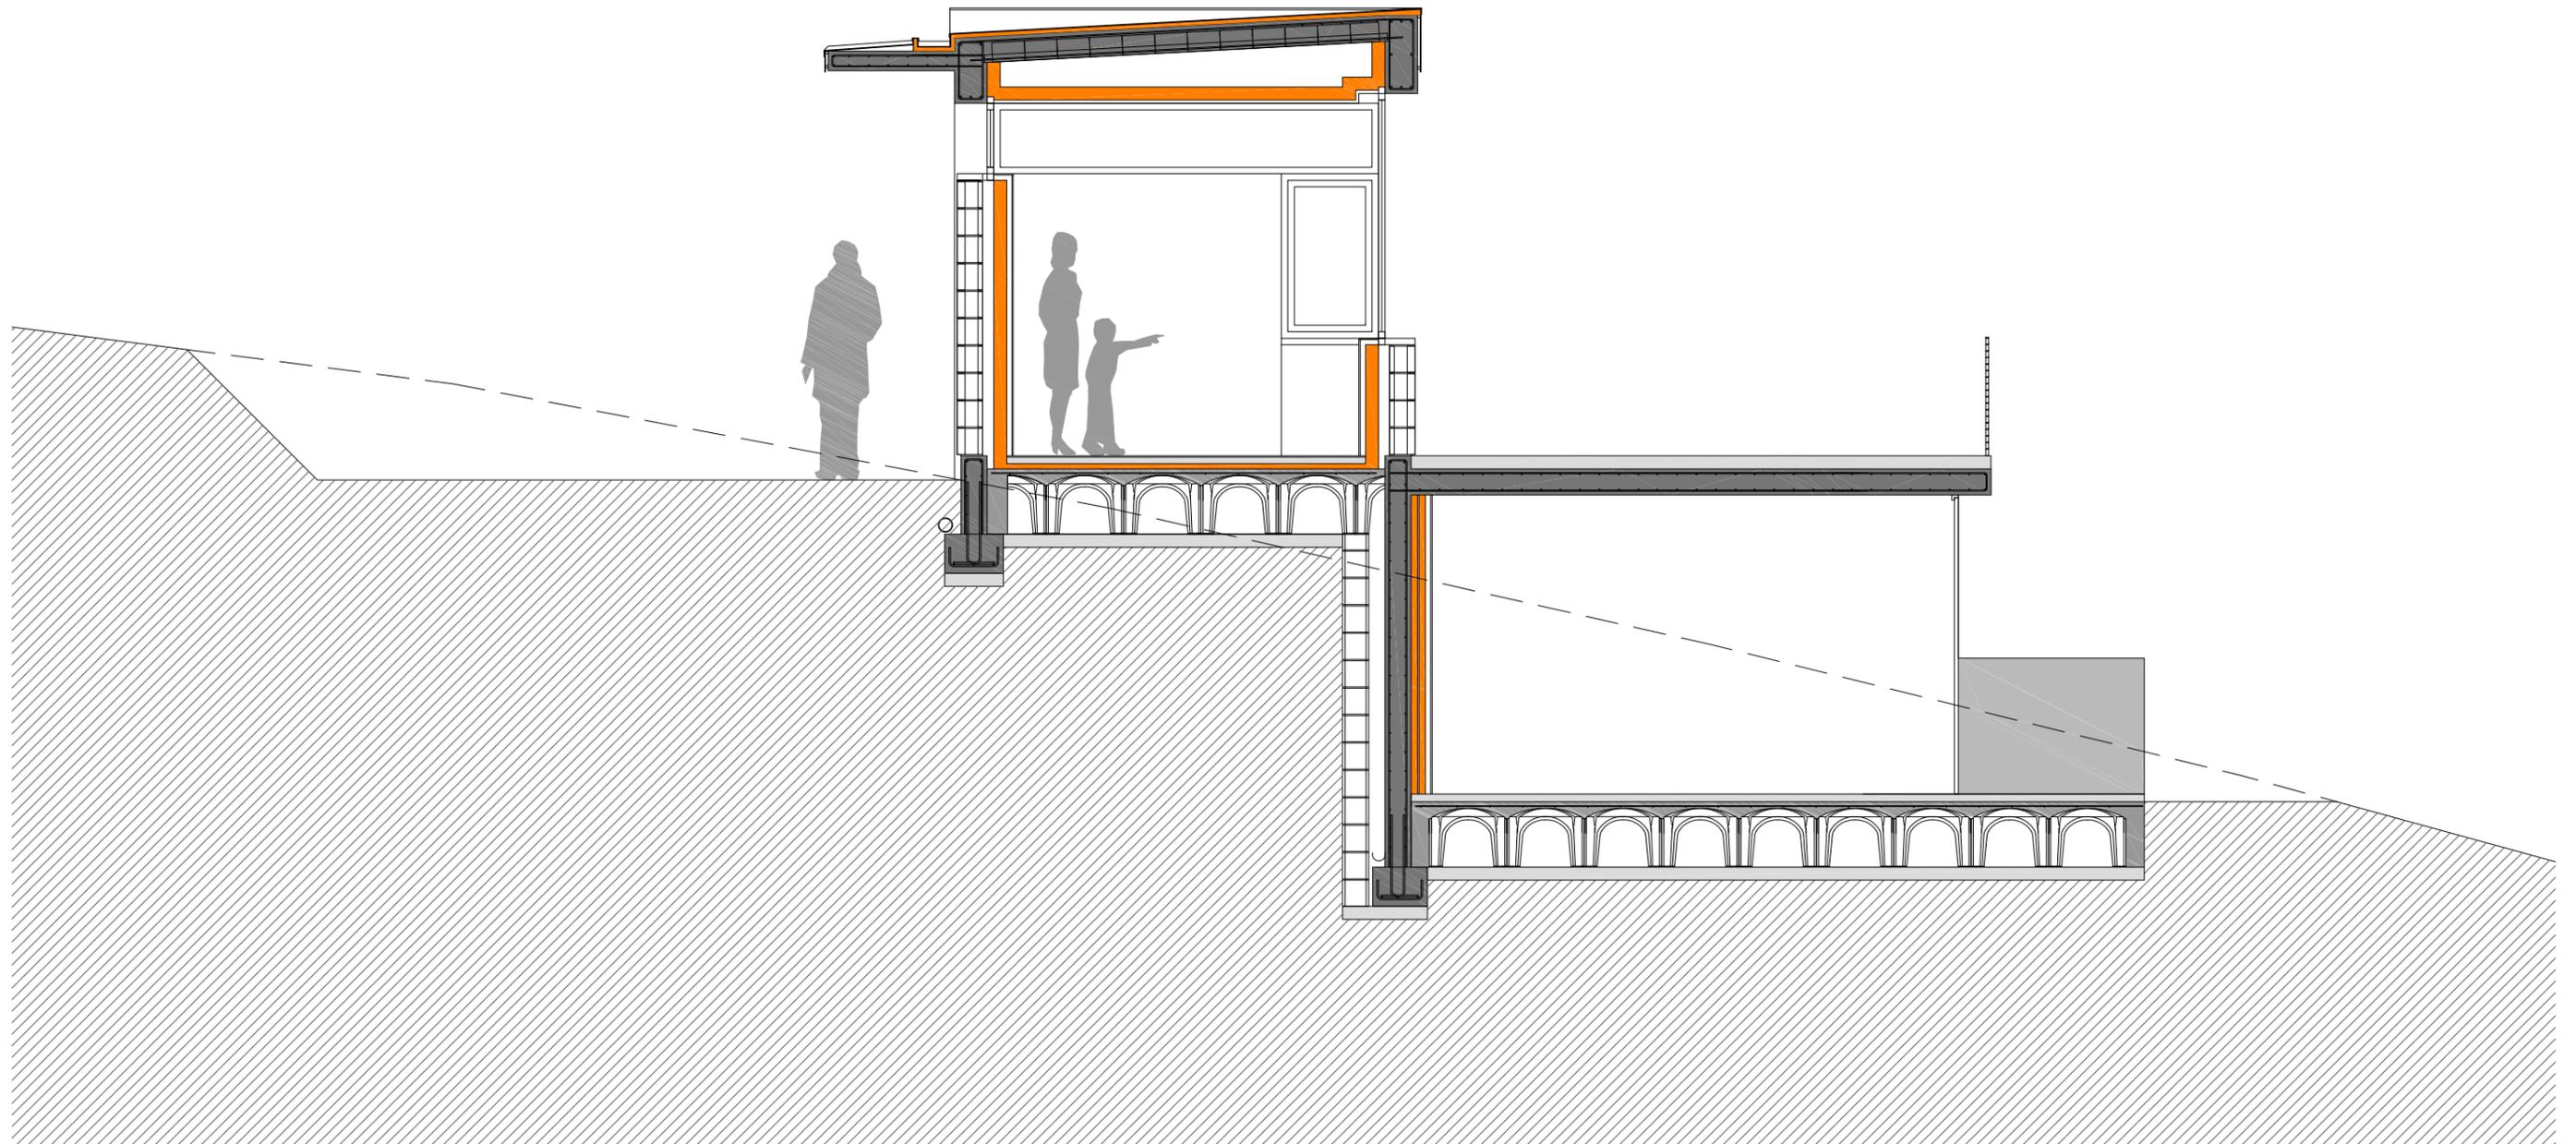

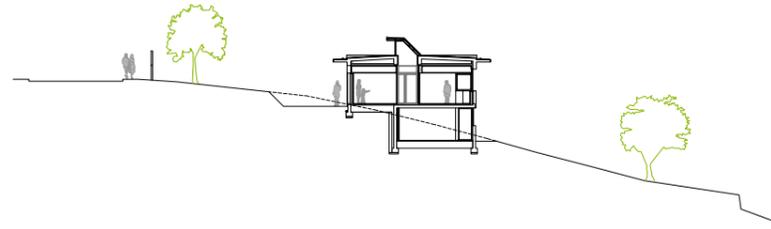
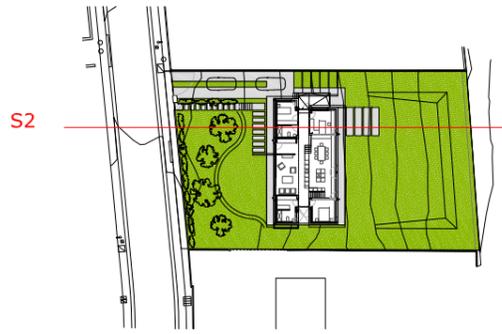


SECCIÓN S2
E:1/50

0 0.5 1 m

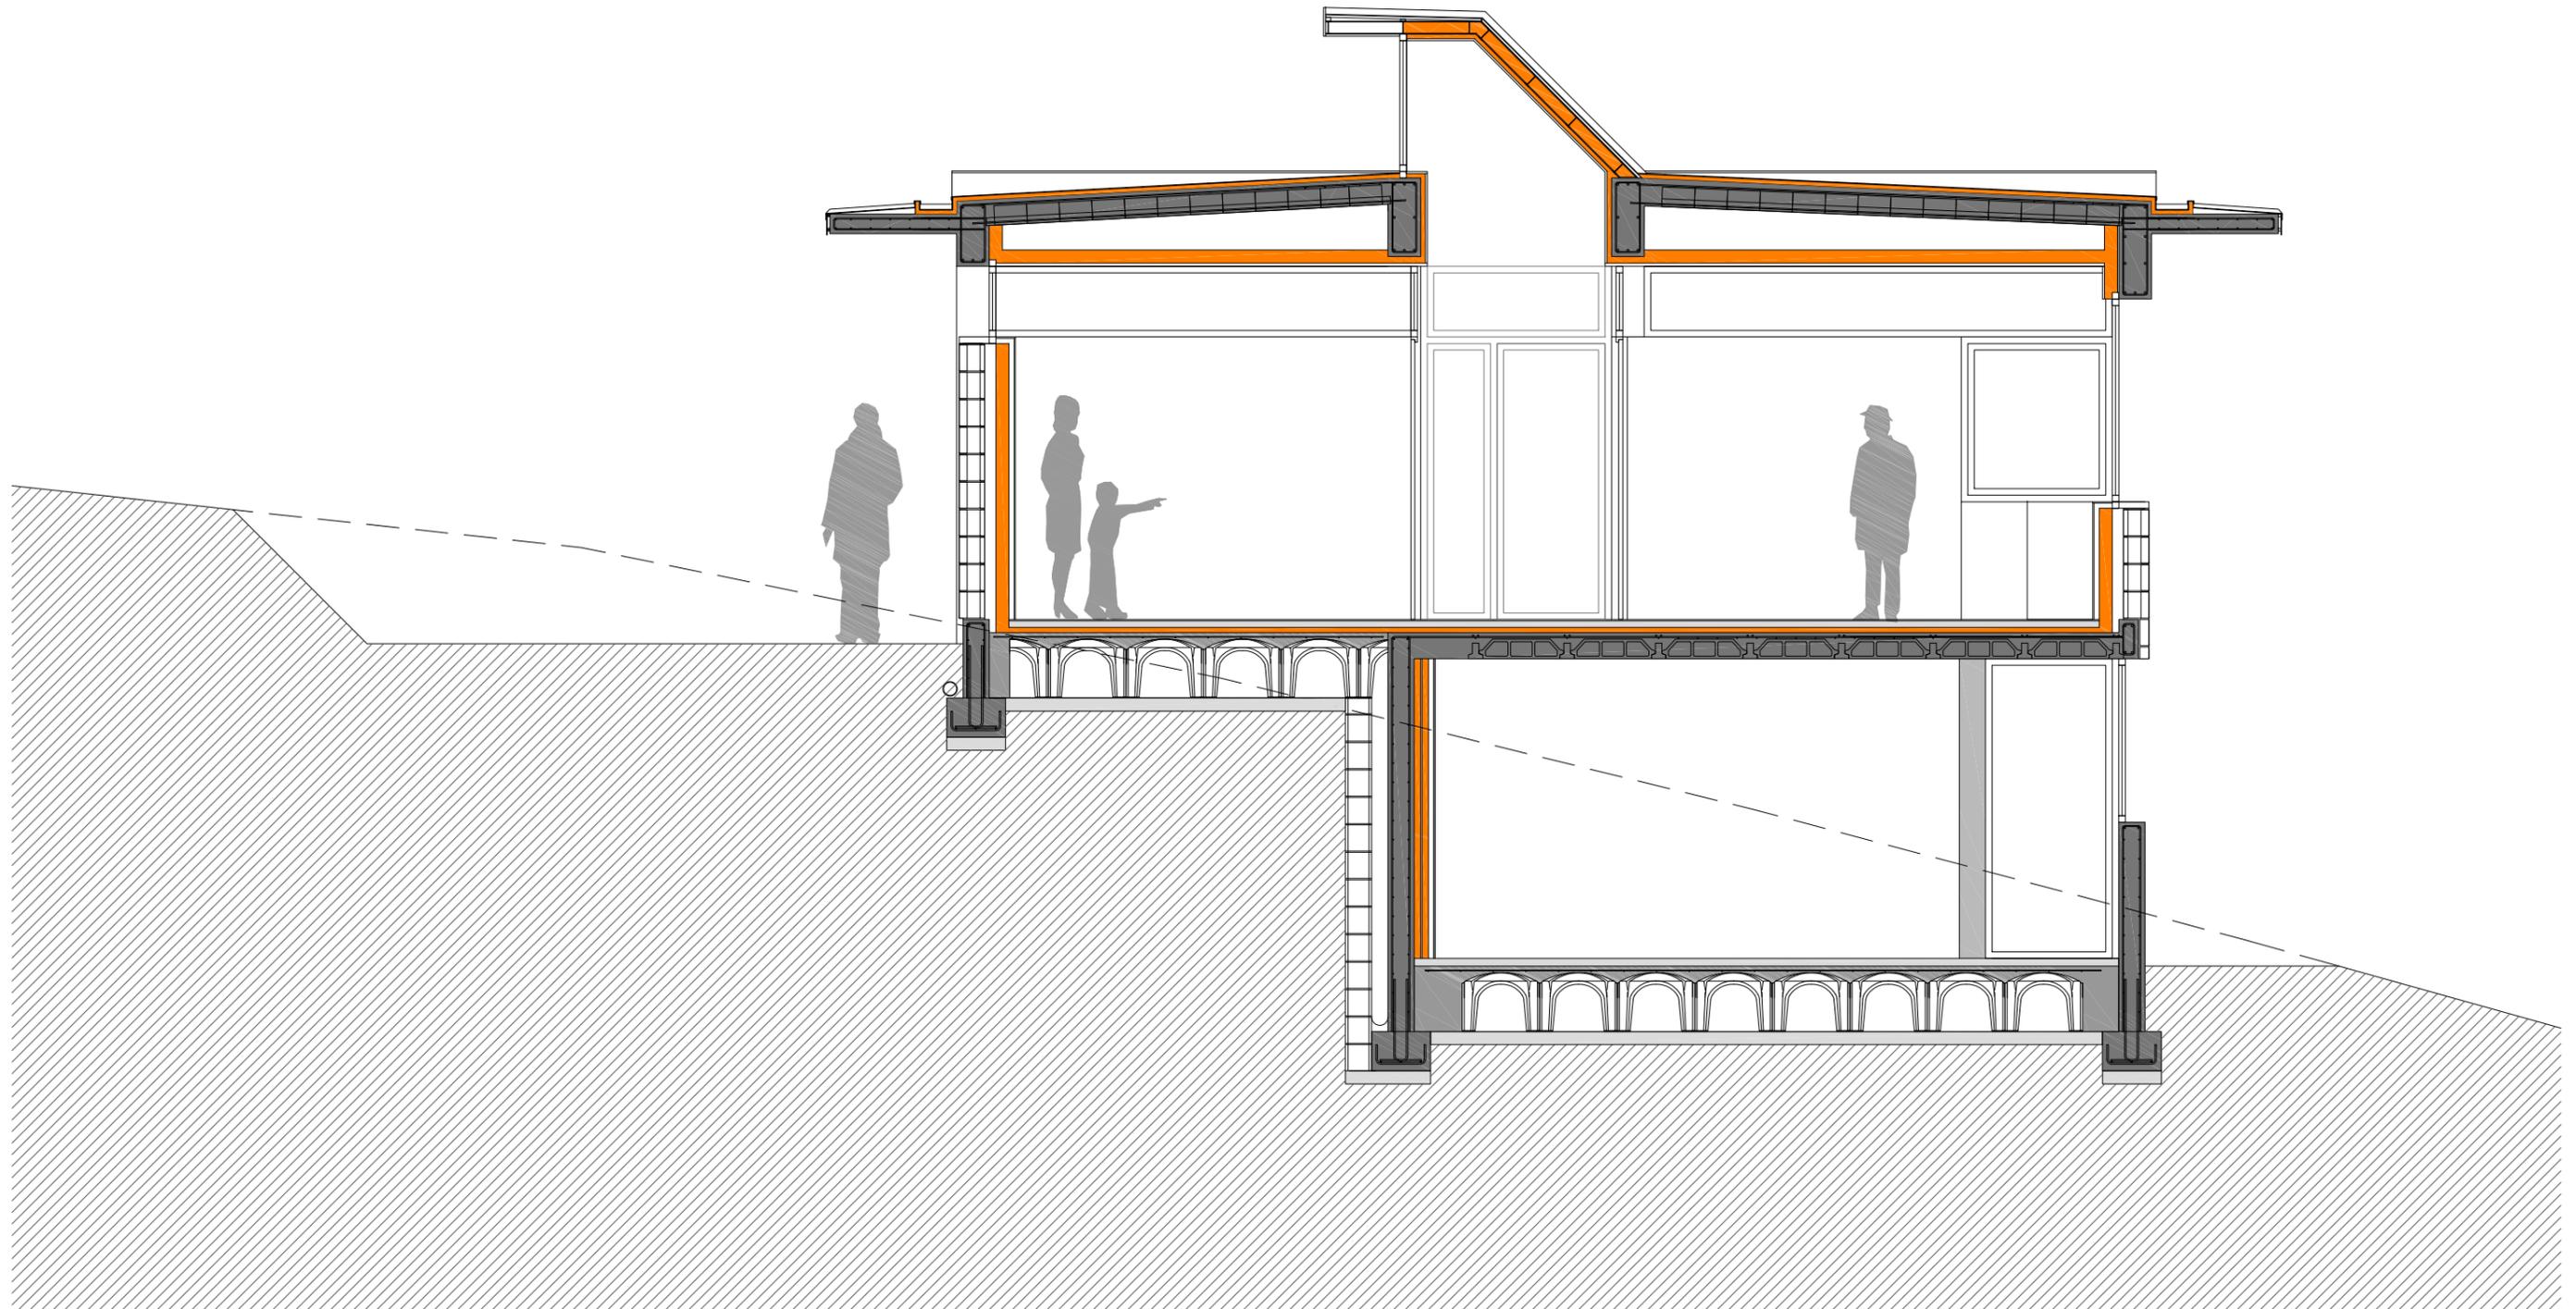




S3

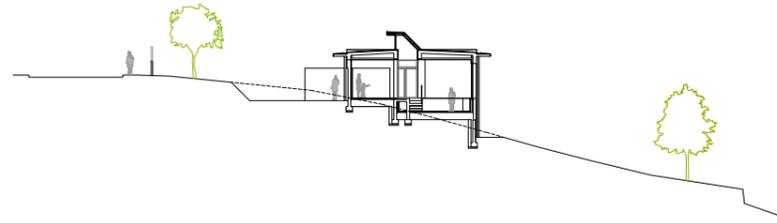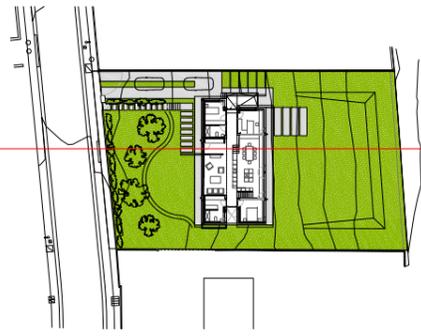

SECCIÓN S3
E:1/50


0 0.5 1 m


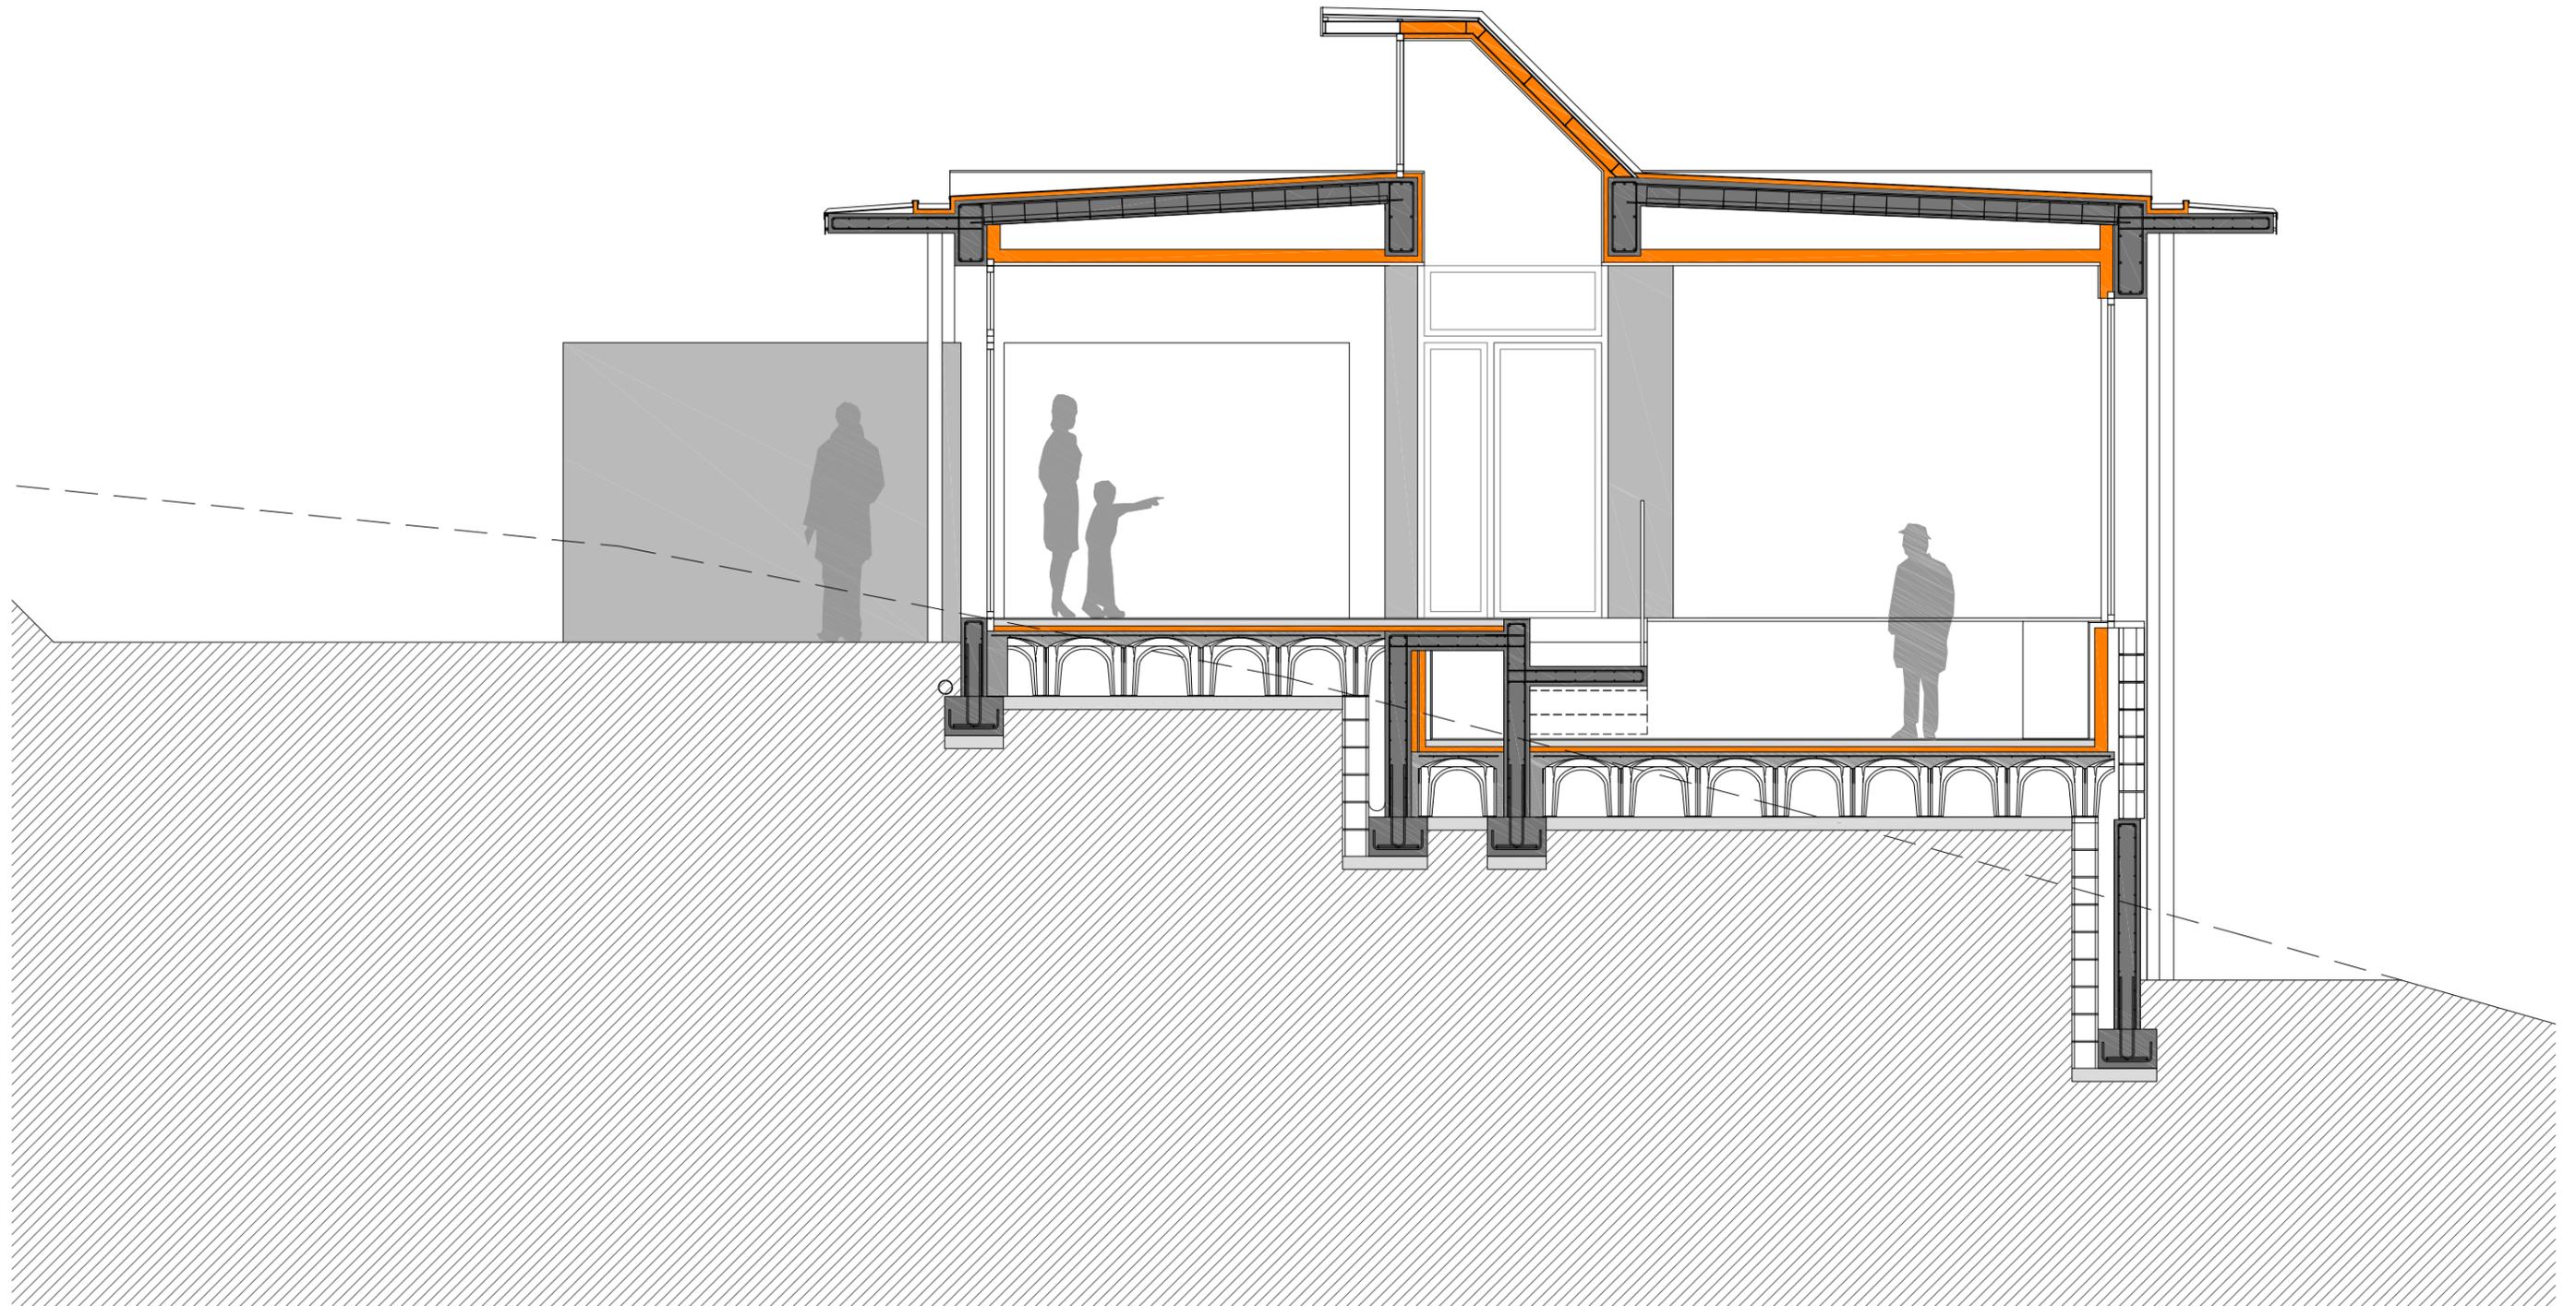


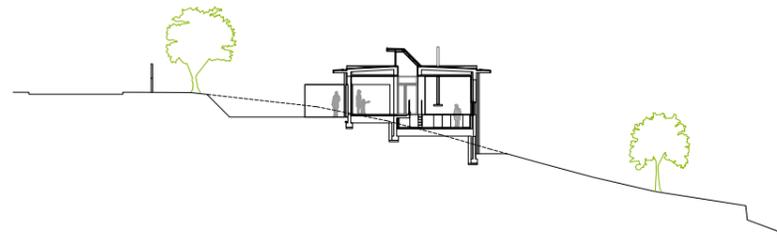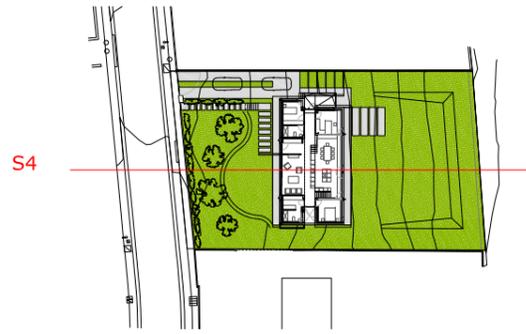

SECCIÓN S4
E:1/50


0 0.5 1 m

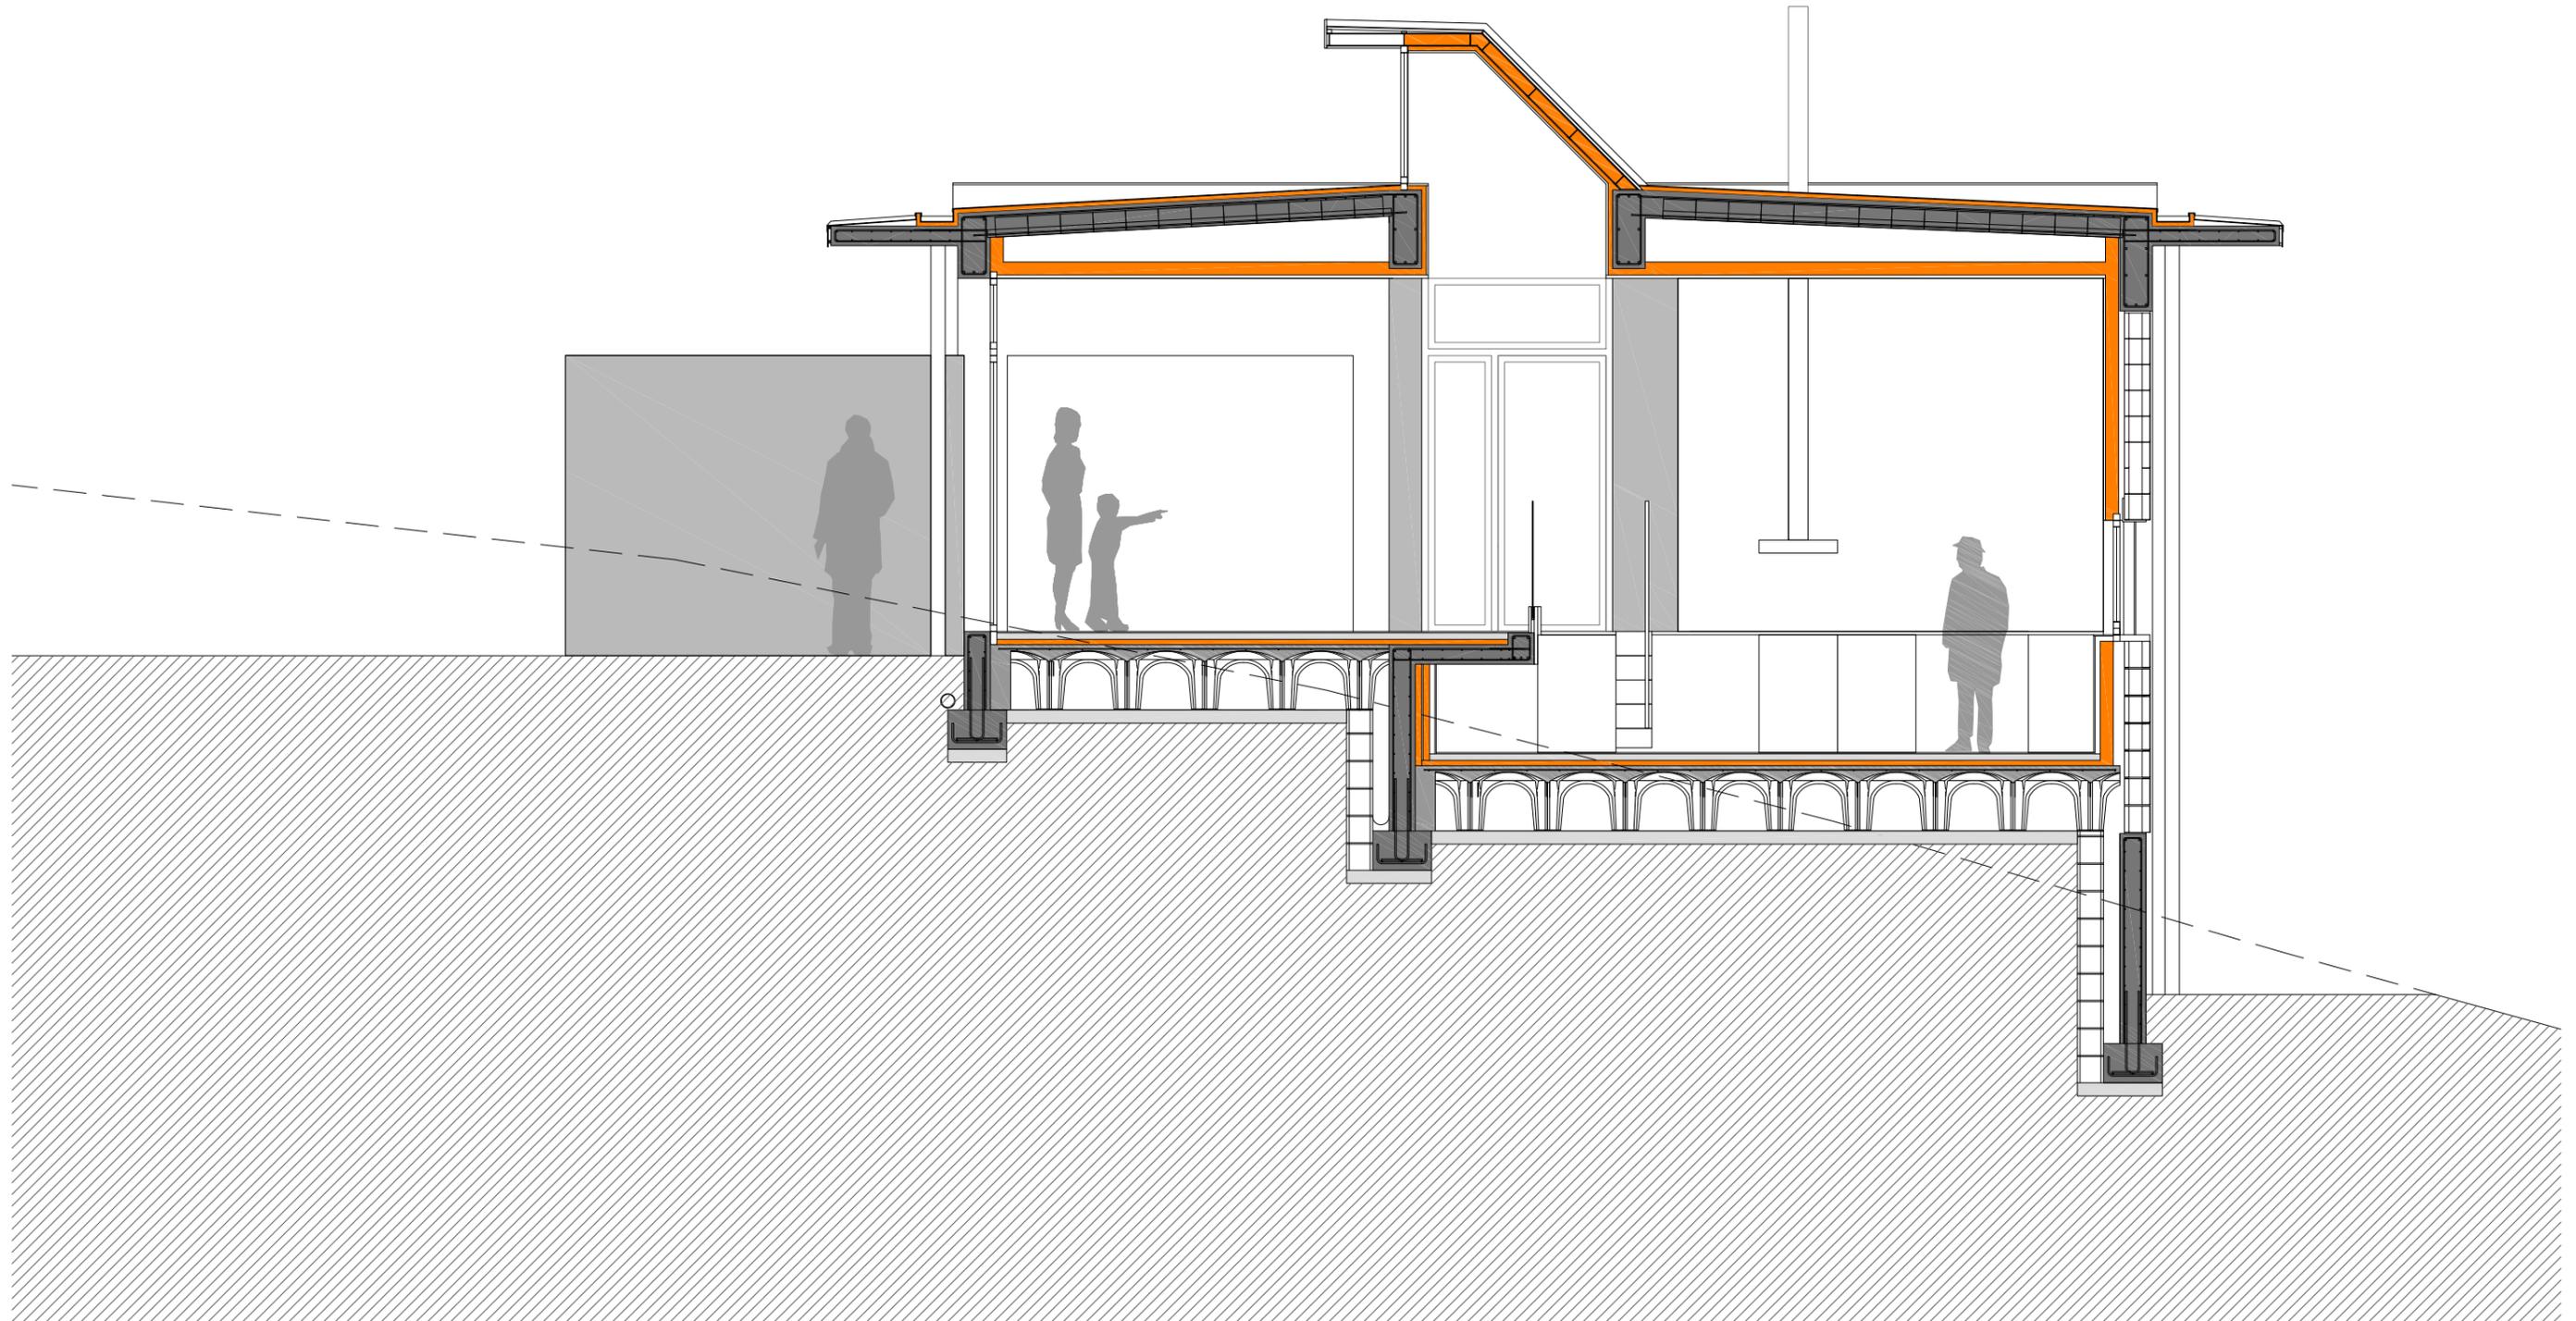

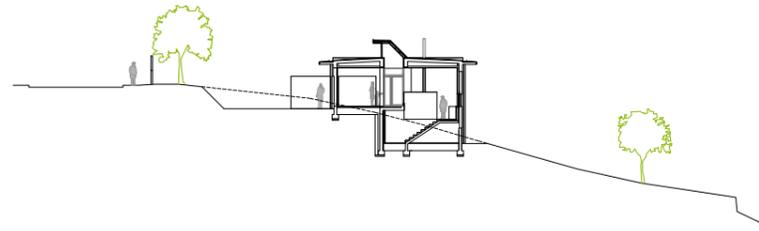
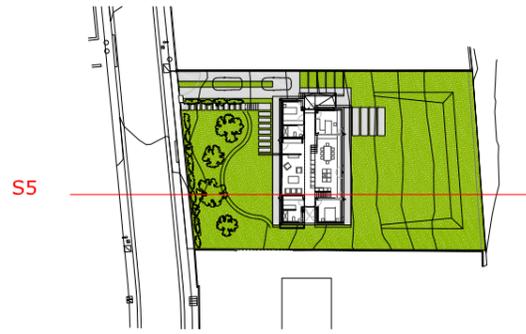


SECCIÓN S5
E:1/50

0 0.5 1 m

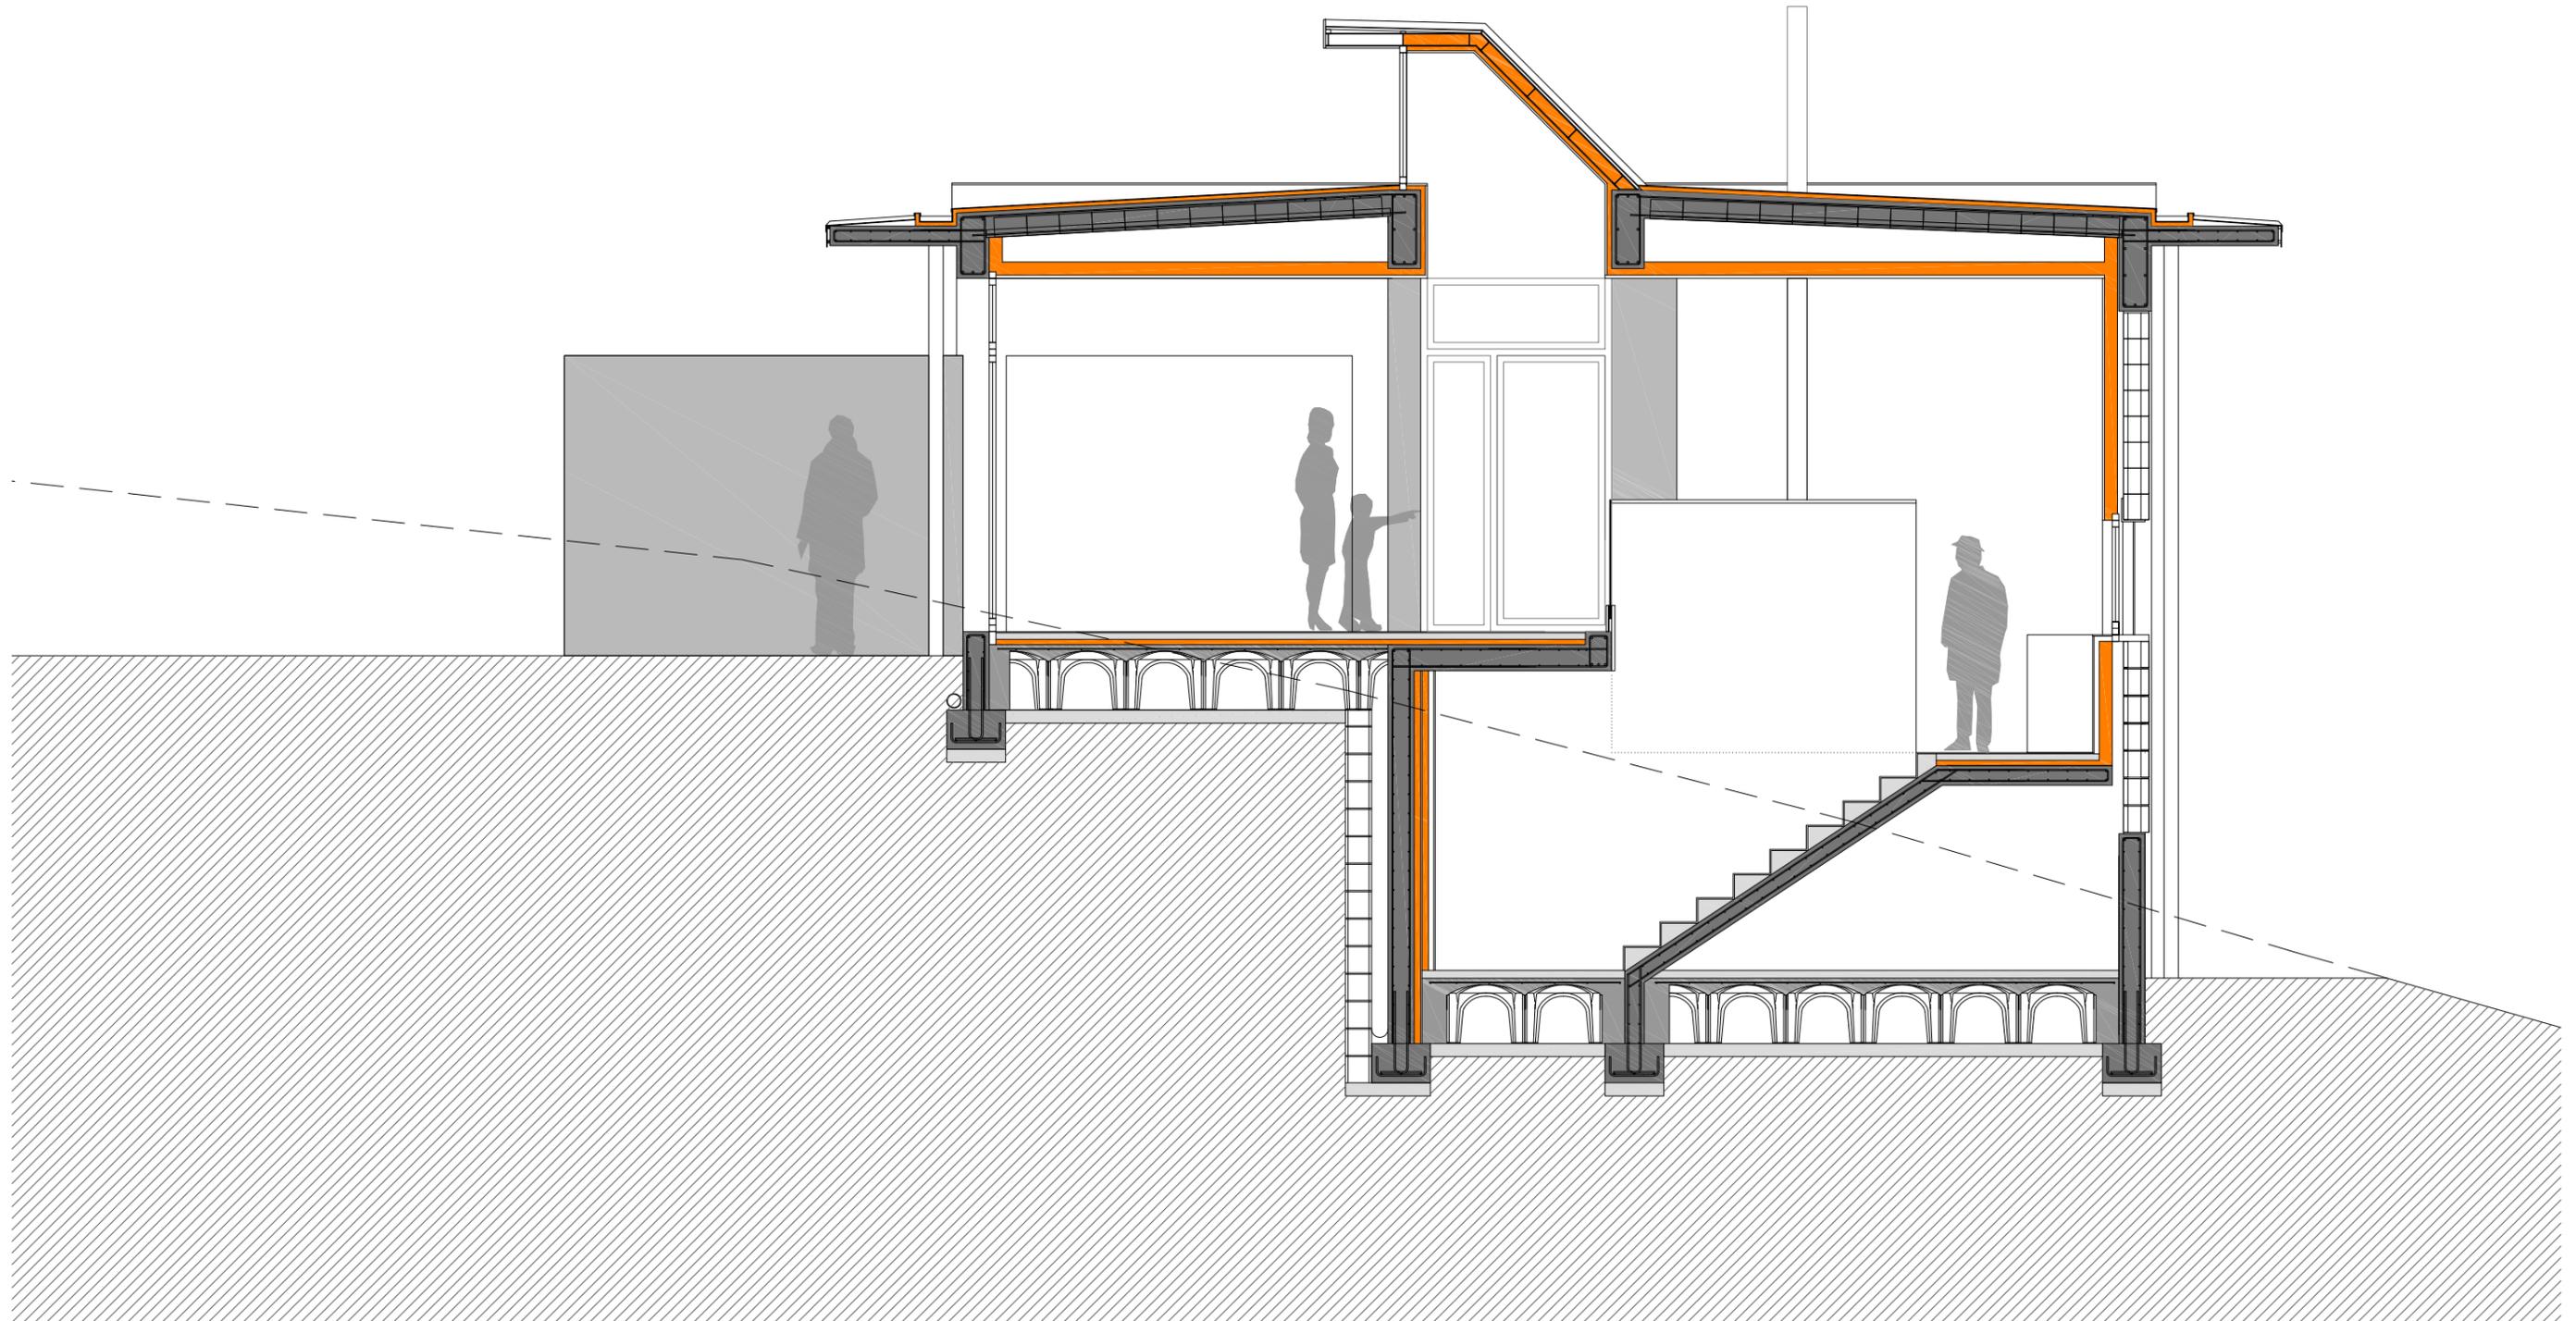



S6

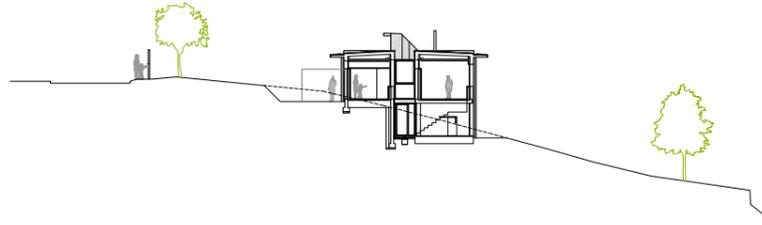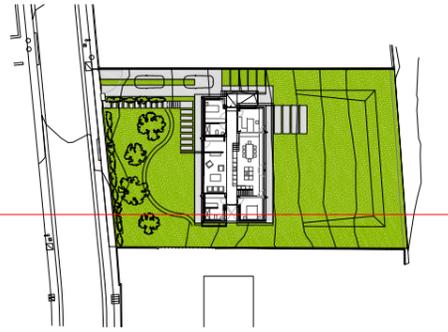

SECCIÓN S6
E:1/50


0 0.5 1 m

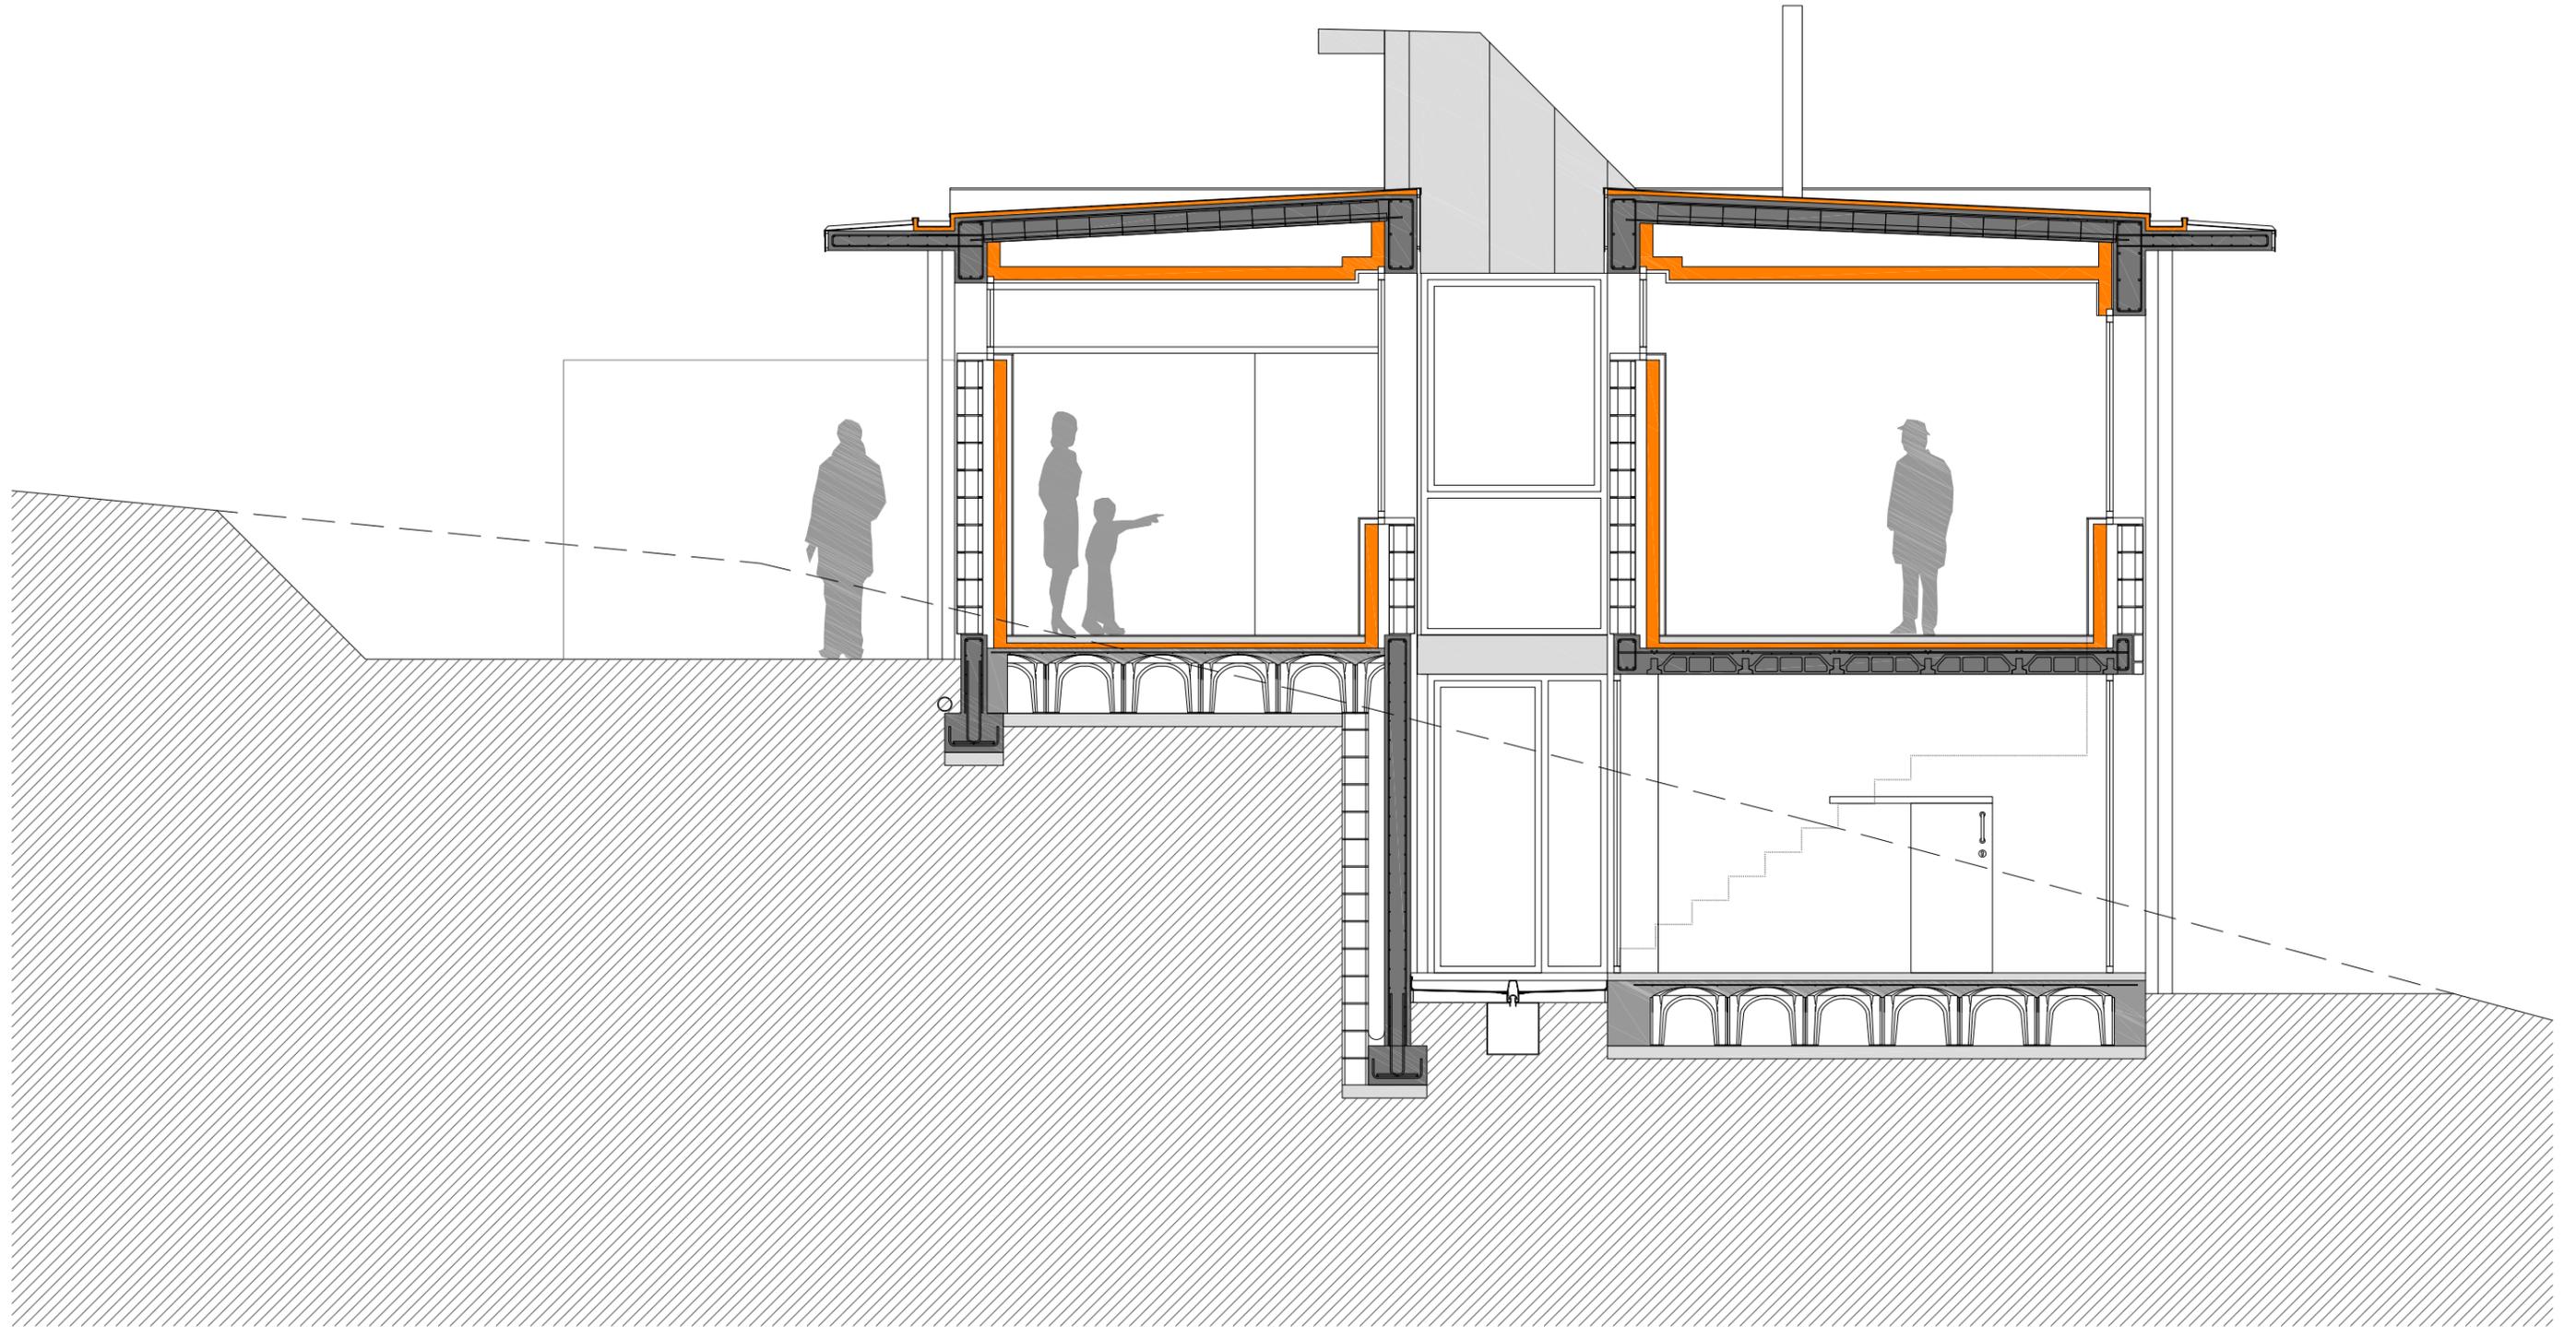


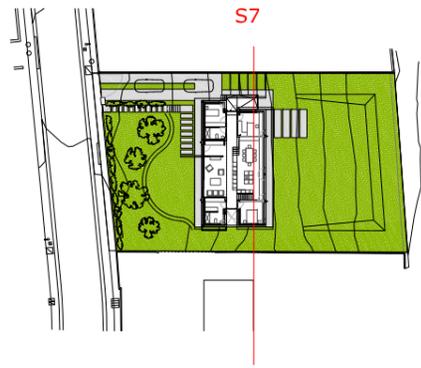

SECCIÓN S7
E:1/75

| 0 | 0.75 | 1.5 m

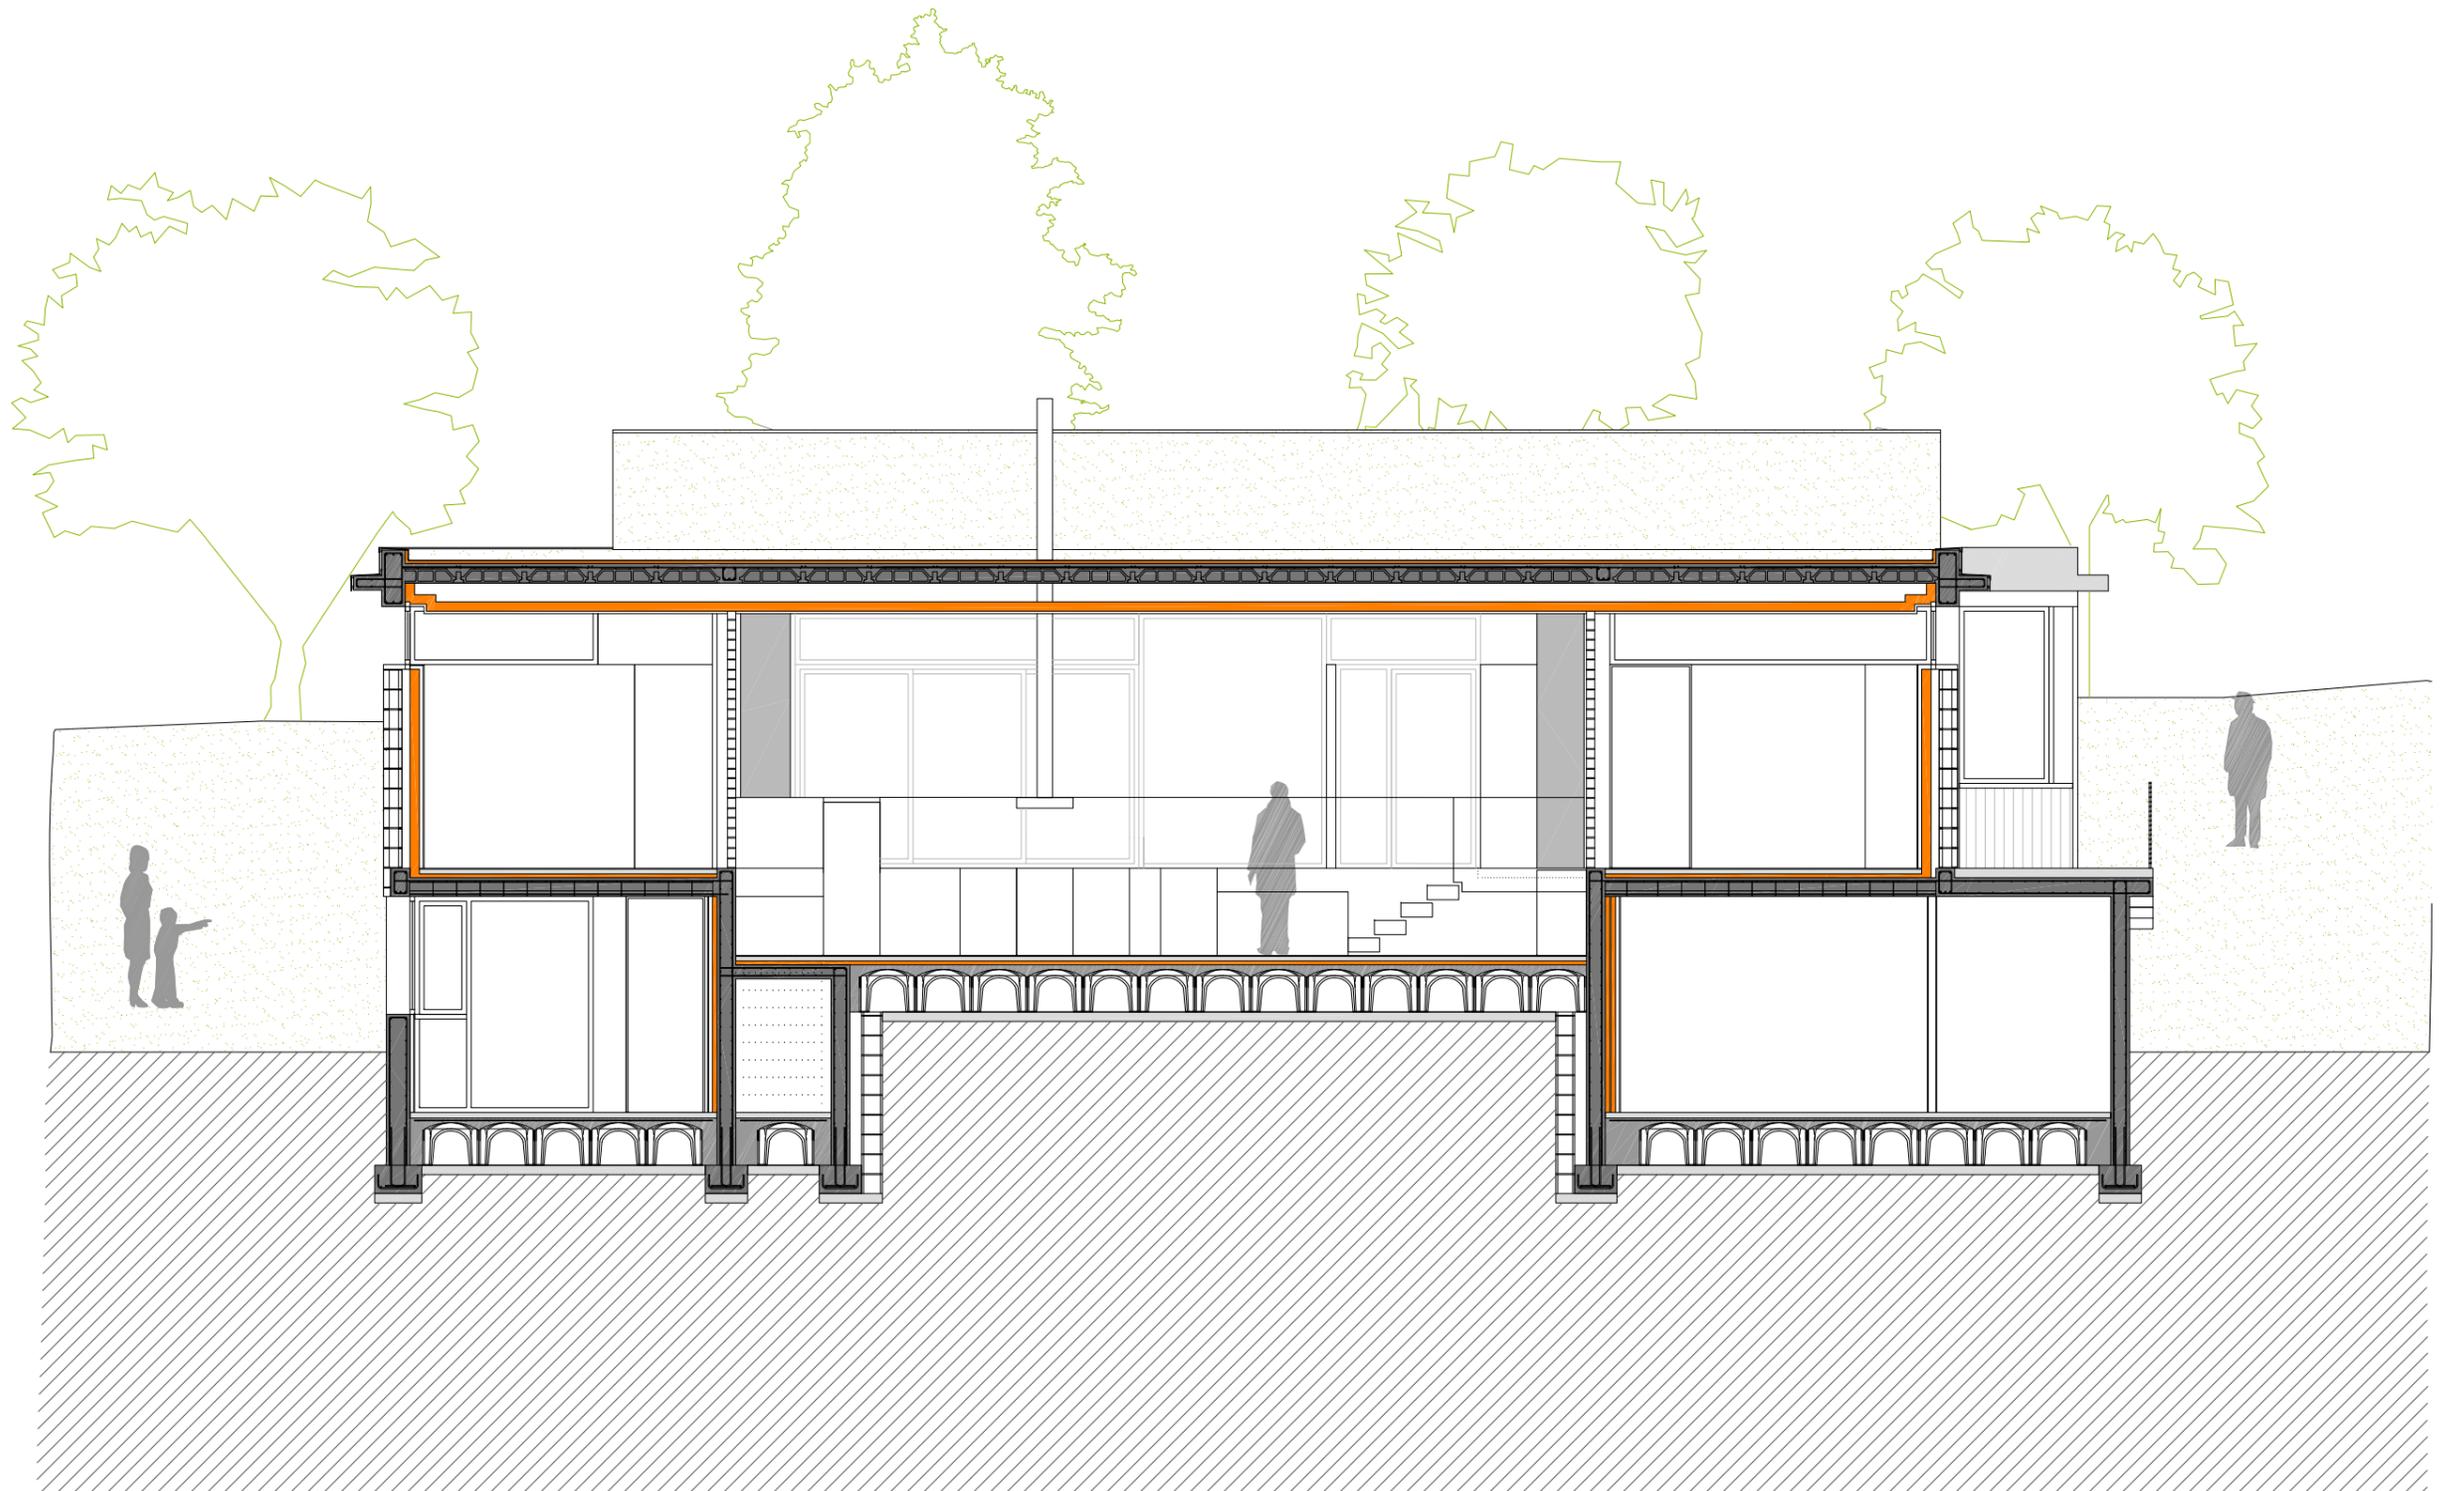

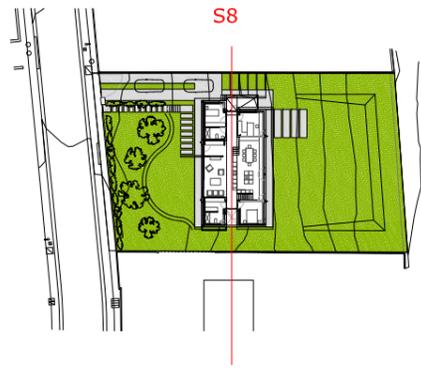

SECCIÓN S8
E:1/75

0 0.75 1.5m

